


1. Do not scale off this drawing. Use figured dimensions only
2. All dimensions are in millimeters unless otherwise noted
3. All dimensions to be checked on site.
4. All omissions & discrepancies to be reported to the architect immediately
5. Check site conditions prior to commencement of works
6. This drawing is to be read in conjunction with other consultants & specialists drawings

Rev	Description	Date
P0 1	First Issue	21.10.22
P0 2	Revised to show outbuilding on plot 5.	04.12.22
P0 3	Revised to remove carports	27.02.23

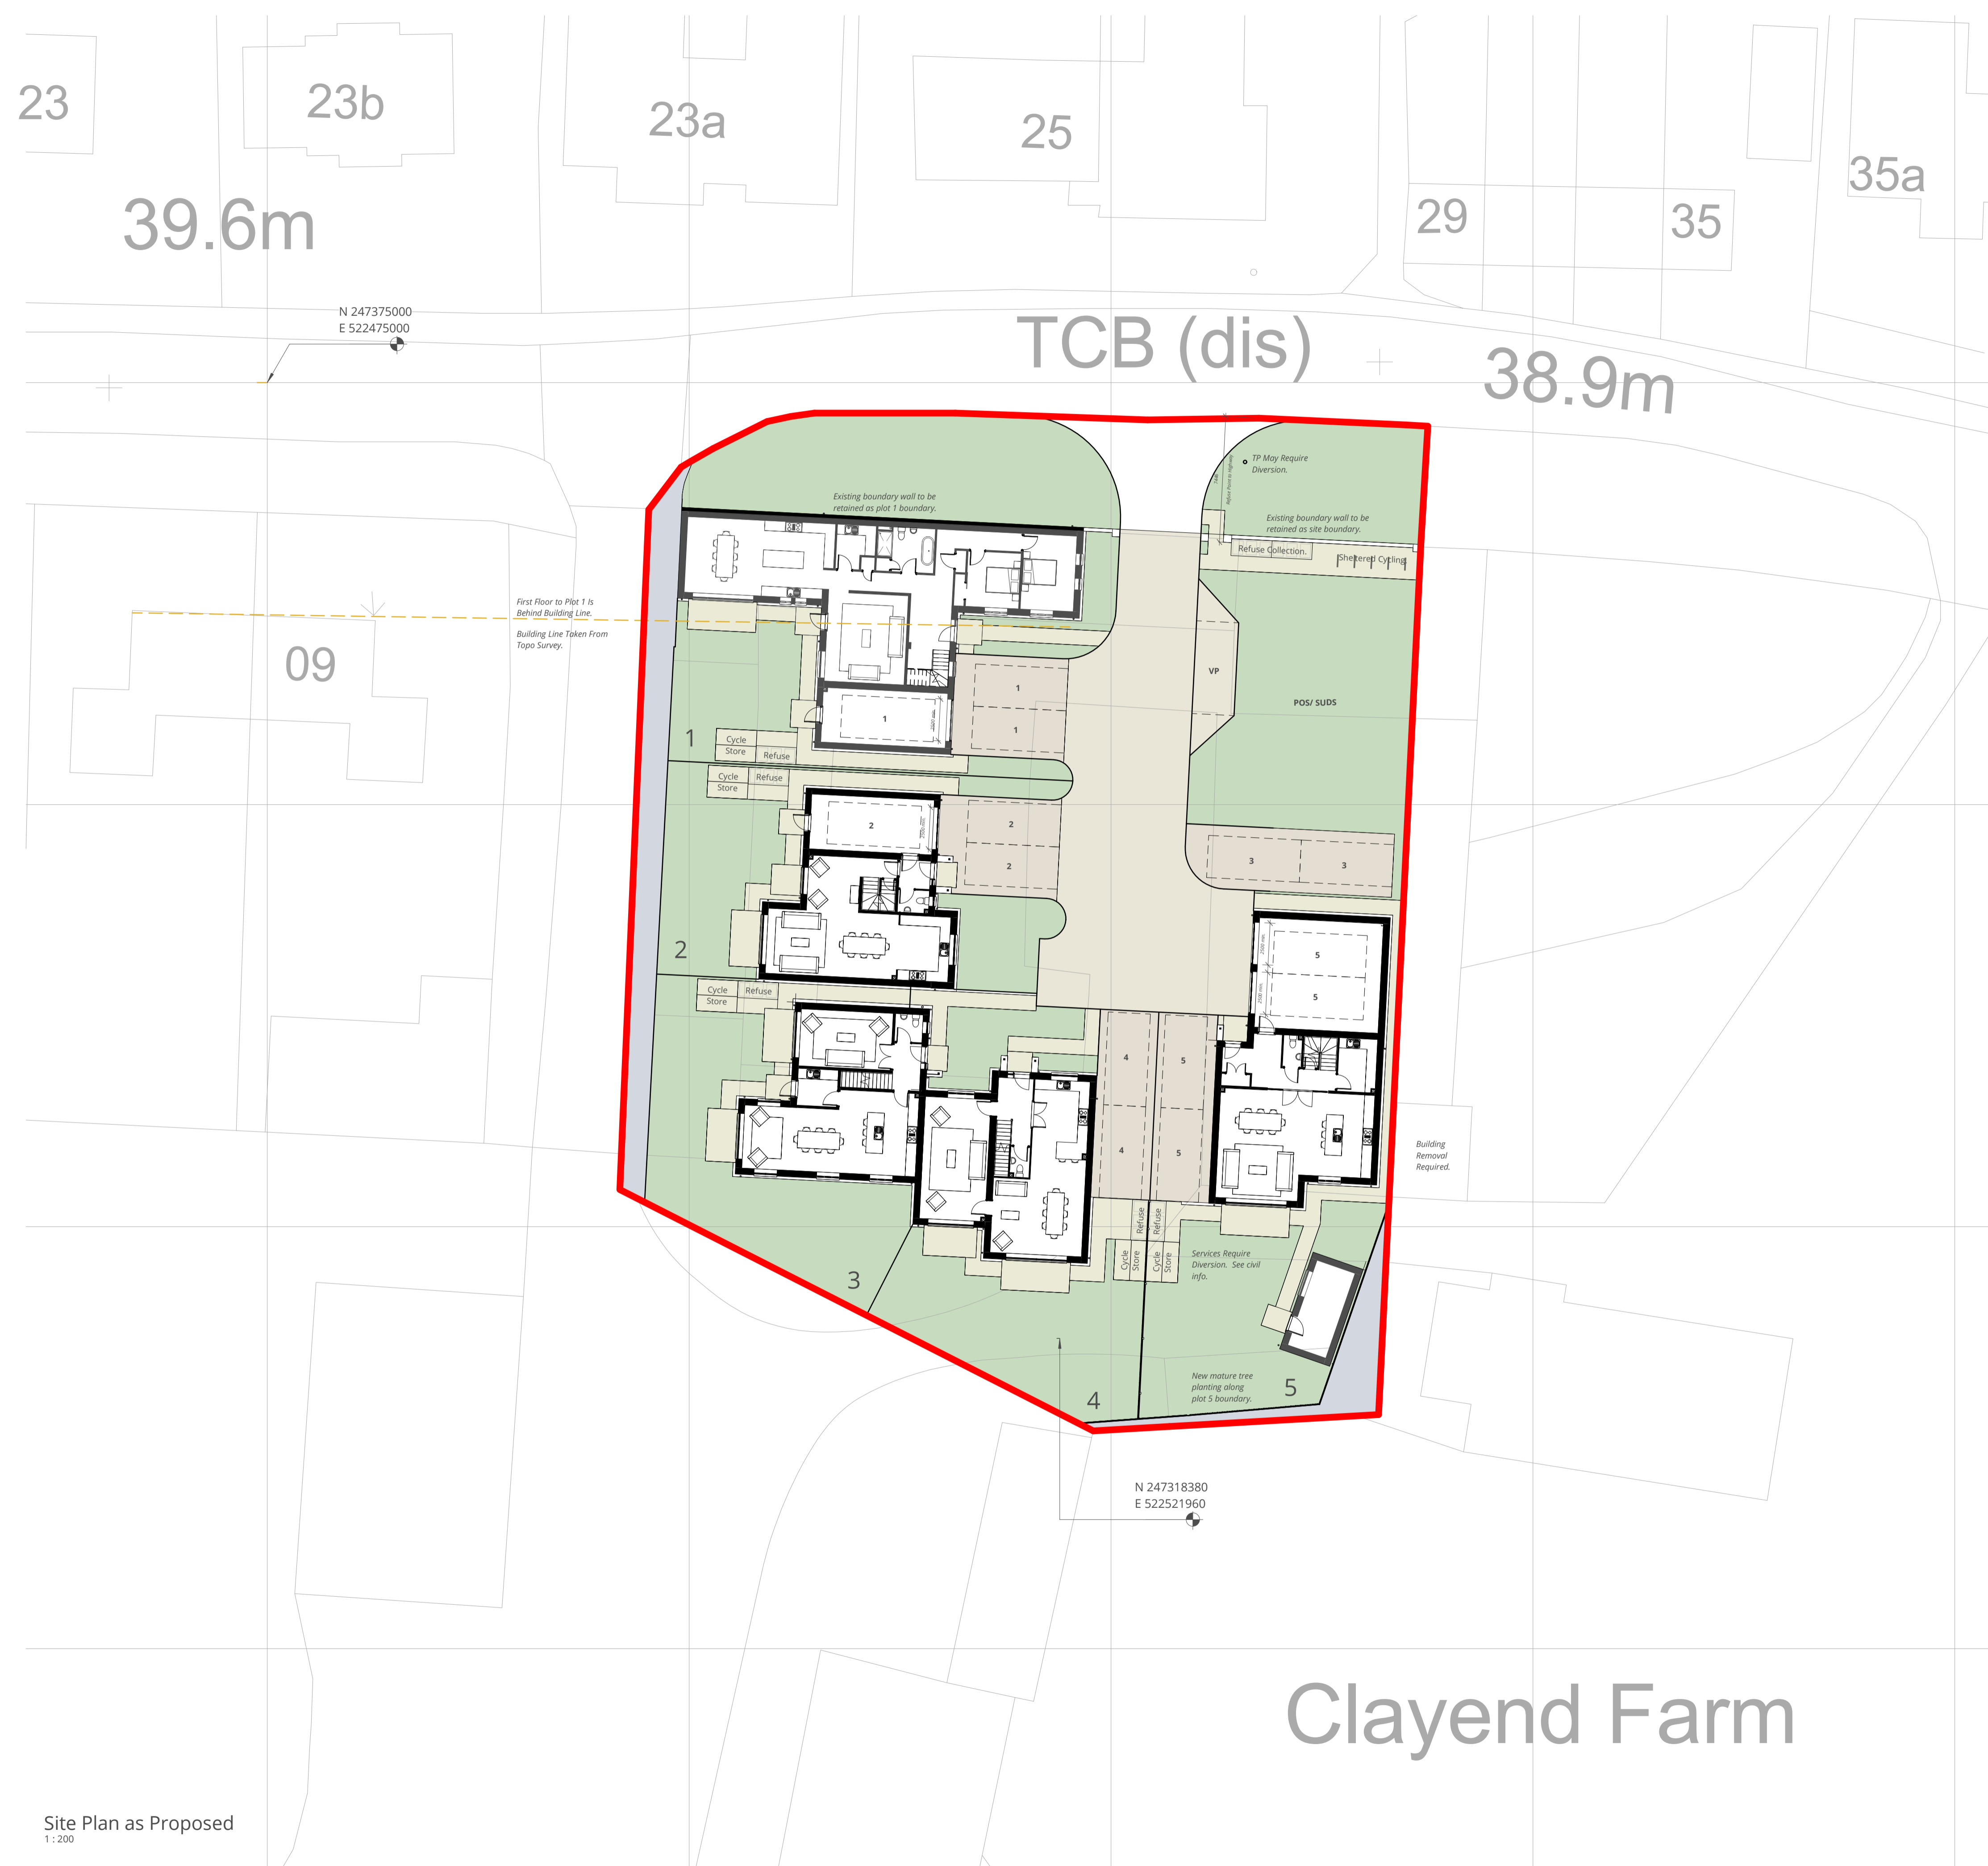

STRATEGIC LEGEND


ALL DRAWINGS TO BE READ IN CONJUNCTION WITH SPECIALIST DESIGNER/ENGINEERING DRAWINGS

NOTES:

□ - RED LINE BOUNDARY DENOTED IN RED.



Scale 1 : 200

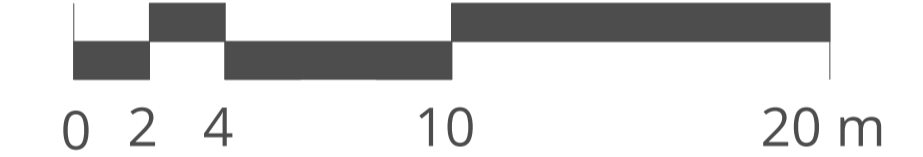

Clayend Farm

EDWARDS ARCHITECTURE

The Counting House, Brewhouse Bank, Fish Quay, North Shields. NE30 1LL
 T: 0191 649 8404
 E: info@edwardsarchitecture.co.uk
 W: www.edwardsarchitecture.co.uk

Project
21004 - Clay End Barn
 MNR Homes
 Drawing Title
 Proposed Site Plan

Project	Originator	Volume	Local	Type	Role	Number	Rev
21004	EArch	PL	XX	DR	A	0110	P03