



1. Do not scale off this drawing. Use figured dimensions only
2. All dimensions are in millimeters unless otherwise noted
3. All dimensions to be checked on site.
4. All omissions & discrepancies to be reported to the architect immediately
5. Check site conditions prior to commencement of works
6. This drawings is to be read in conjunction with other consultants & specialists drawings


R	v Description	Date
P0	1 First Issue	20.10.22

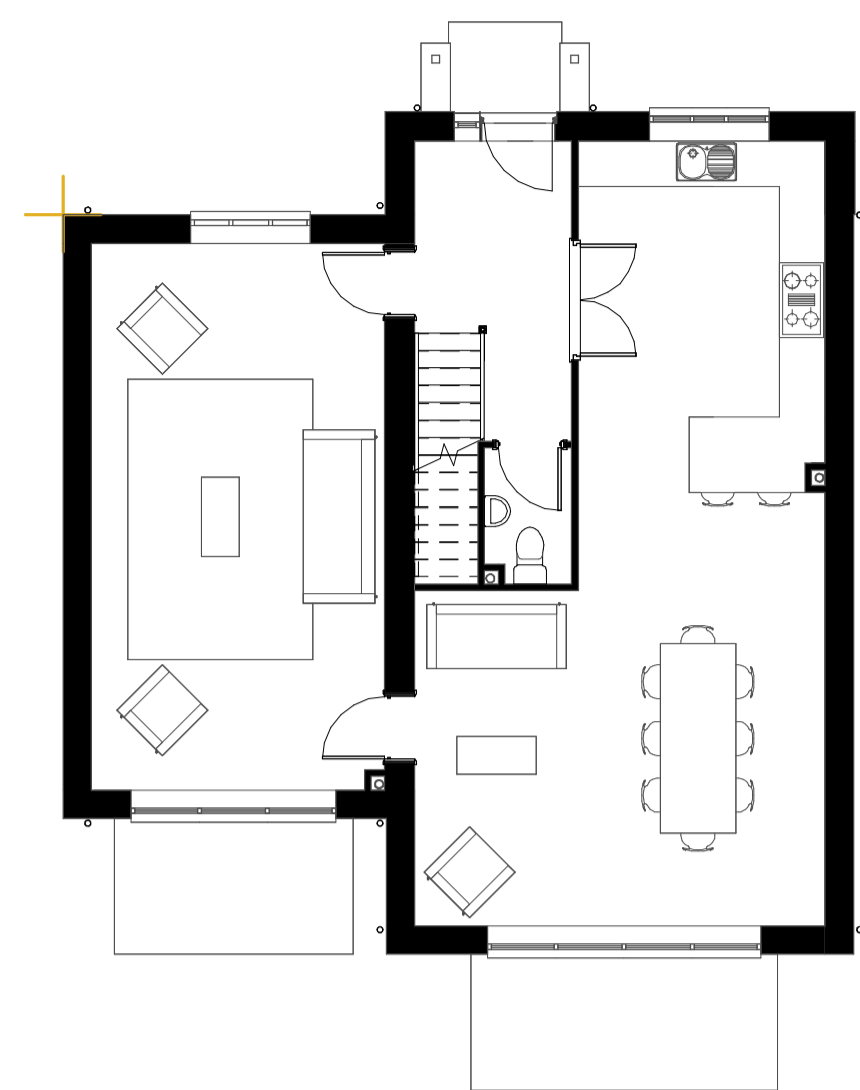

General Arrangement - Ground Floor Plan  
1: 100

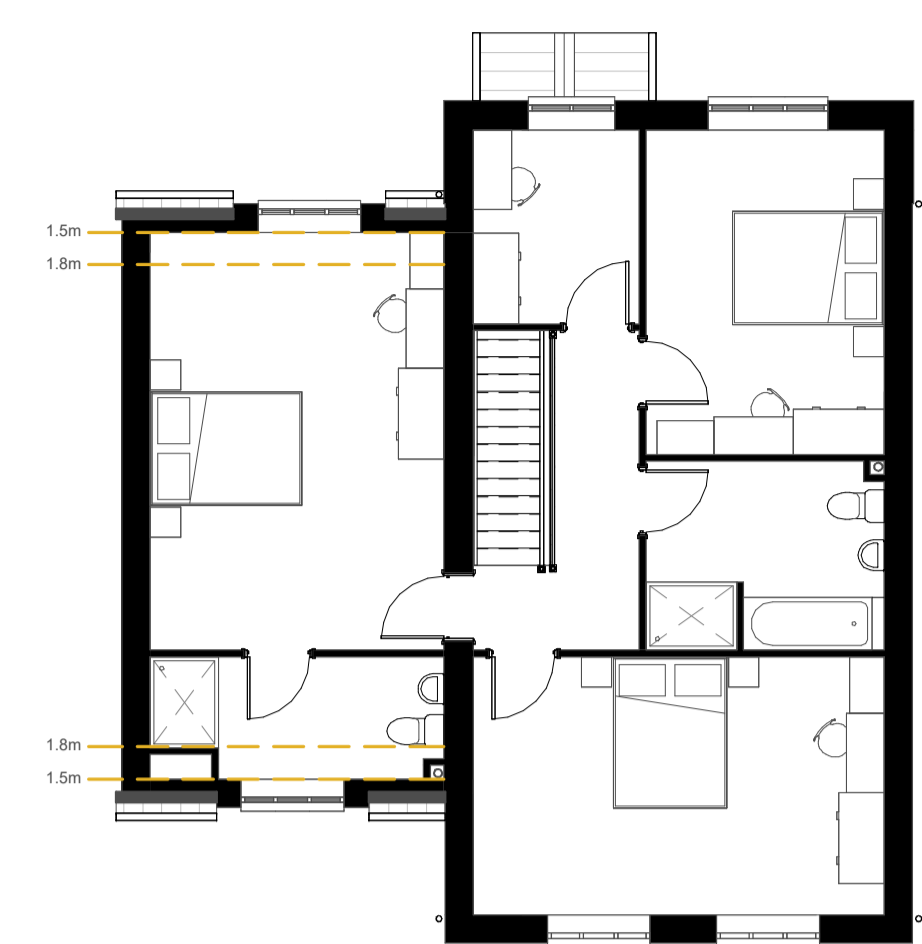

General Arrangement - First Floor  
1: 100

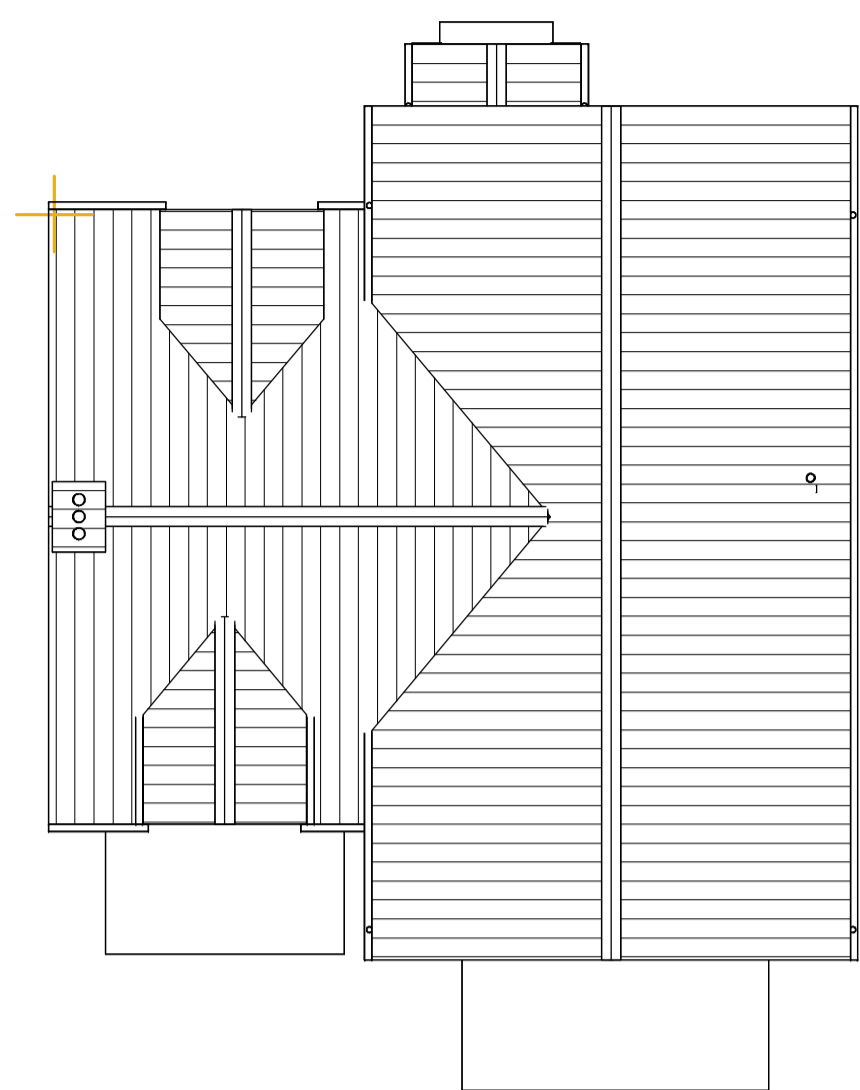

General Arrangement - Roof Plan  
1: 100




General Arrangement - Front Elevation  
1: 100




General Arrangement - Rear Elevation  
1: 100




Proposed 3D

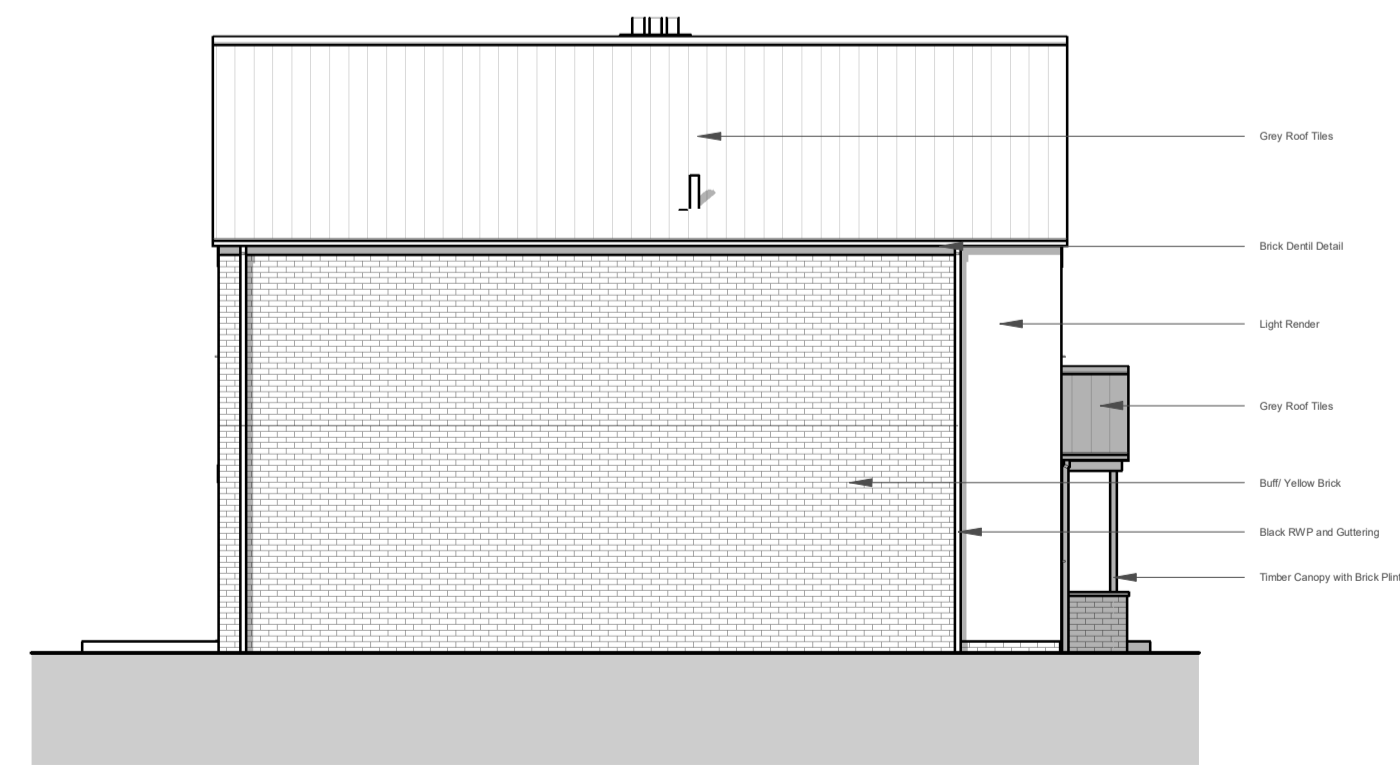

General Arrangement - Side 1 Elevation  
1: 100

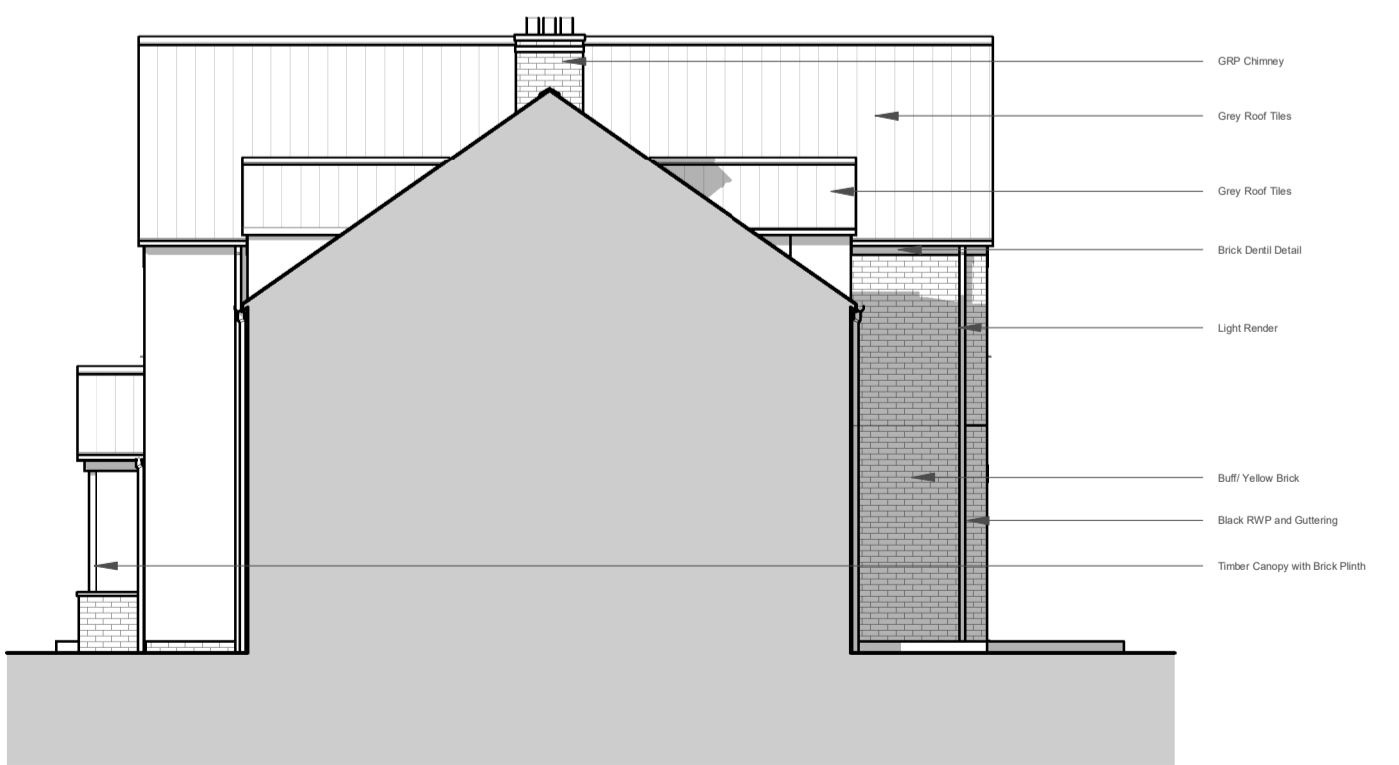

General Arrangement - Side 2 Elevation  
1: 100

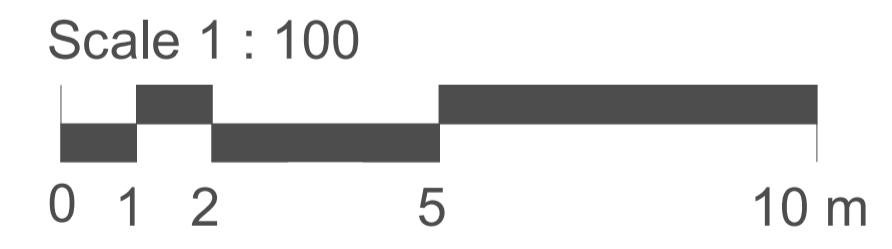

# EDWARDS ARCHITECTURE

The Counting House, 5 Brewhouse Bank, Fish Quay, North Shields, NE30 1LL  
 T: 0191 649 8404  
 E: info@edwardsarchitecture.co.uk  
 W: www.edwardsarchitecture.co.uk

Project  
**21004 - Clay End Barn**  
 MNR Homes  
 Drawing Title  
**Plot 4 - Proposed Plans and Elevations**

Project	Originator	Volume	Local	Type	Role	Number	Rev
21004	EArch	PL	XX	DR	4	0120	P01

Scale at A1  
 1 : 100  
 Information Issued  
 S0 - For Information