



1. Do not scale off this drawing. Use figured dimensions only
2. All dimensions are in millimeters unless otherwise noted
3. All dimensions to be checked on site.
4. All omissions & discrepancies to be reported to the architect immediately
5. Check site conditions prior to commencement of works
6. This drawings is to be read in conjunction with other consultants & specialists drawings


R	v	Description	Date
P0	1	First Issue	20.10.22

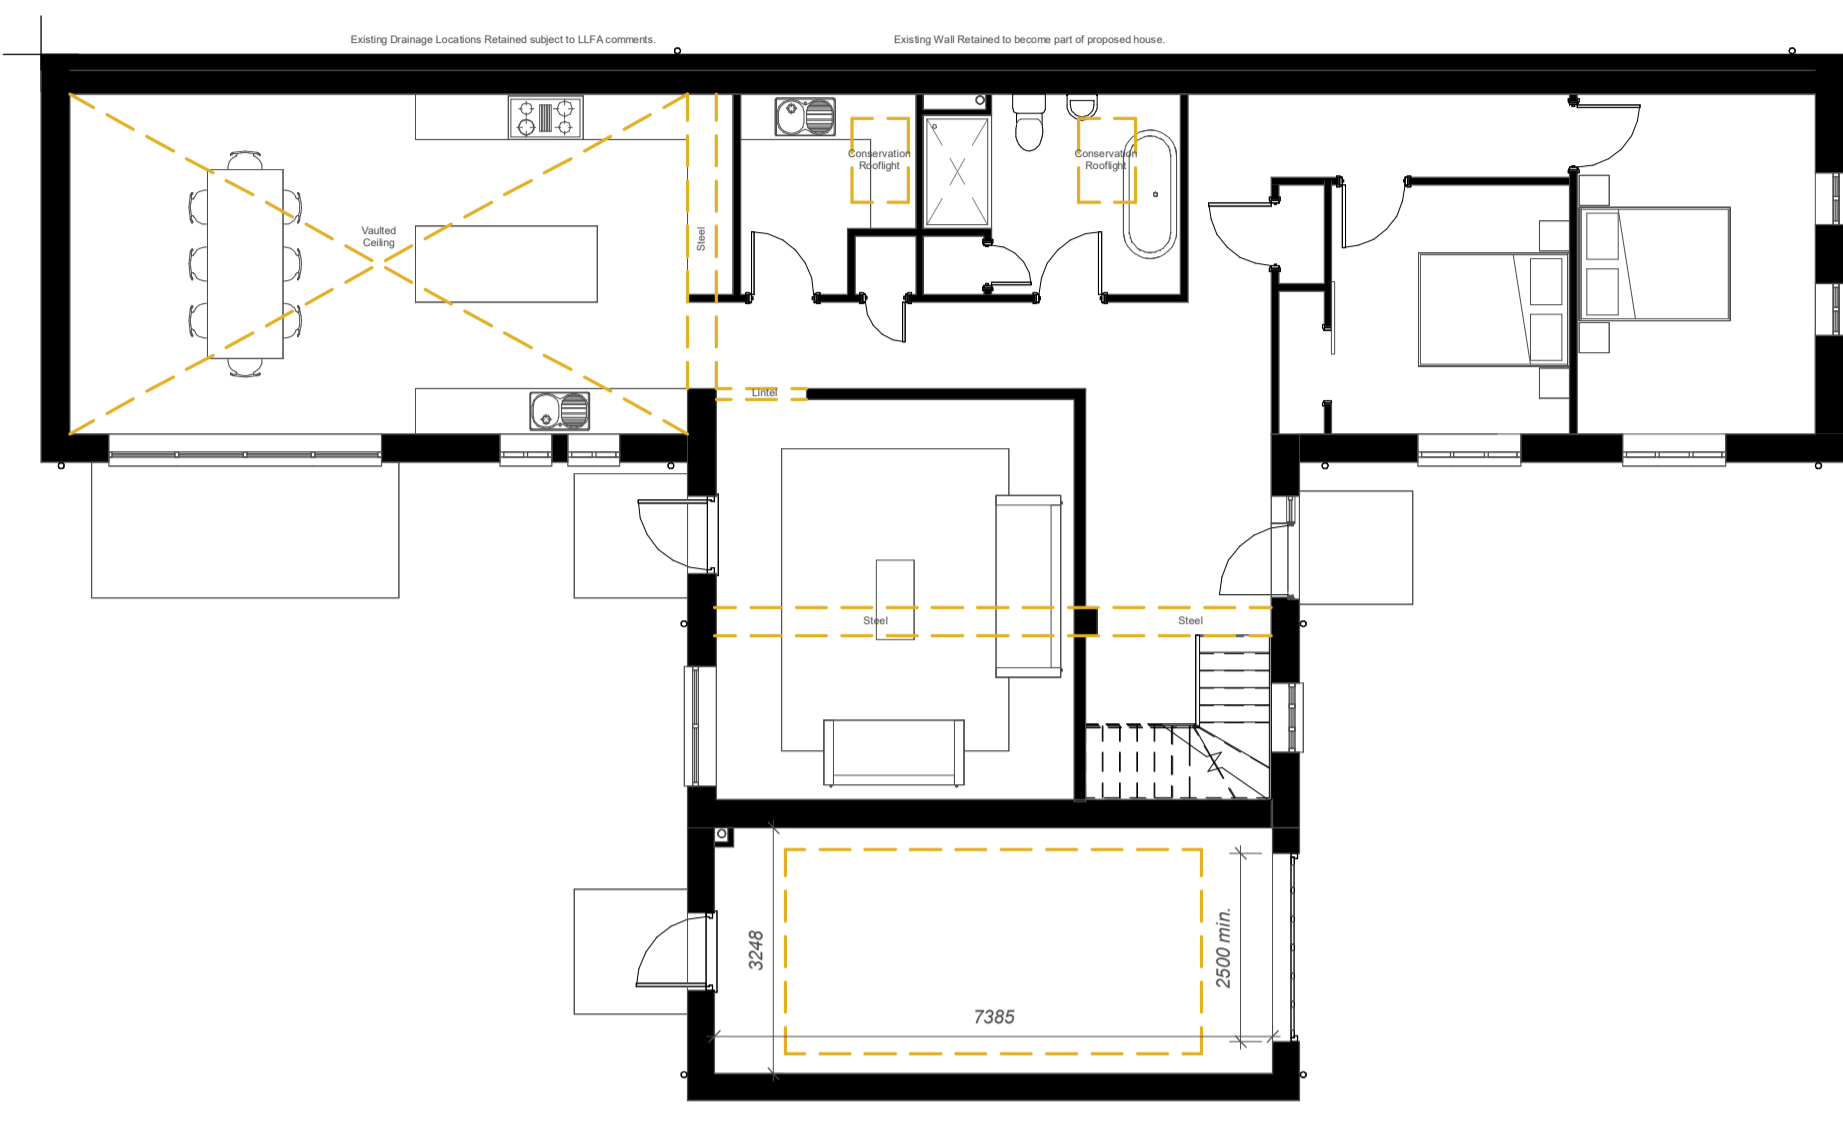

General Arrangement - Ground Floor Plan
1:100

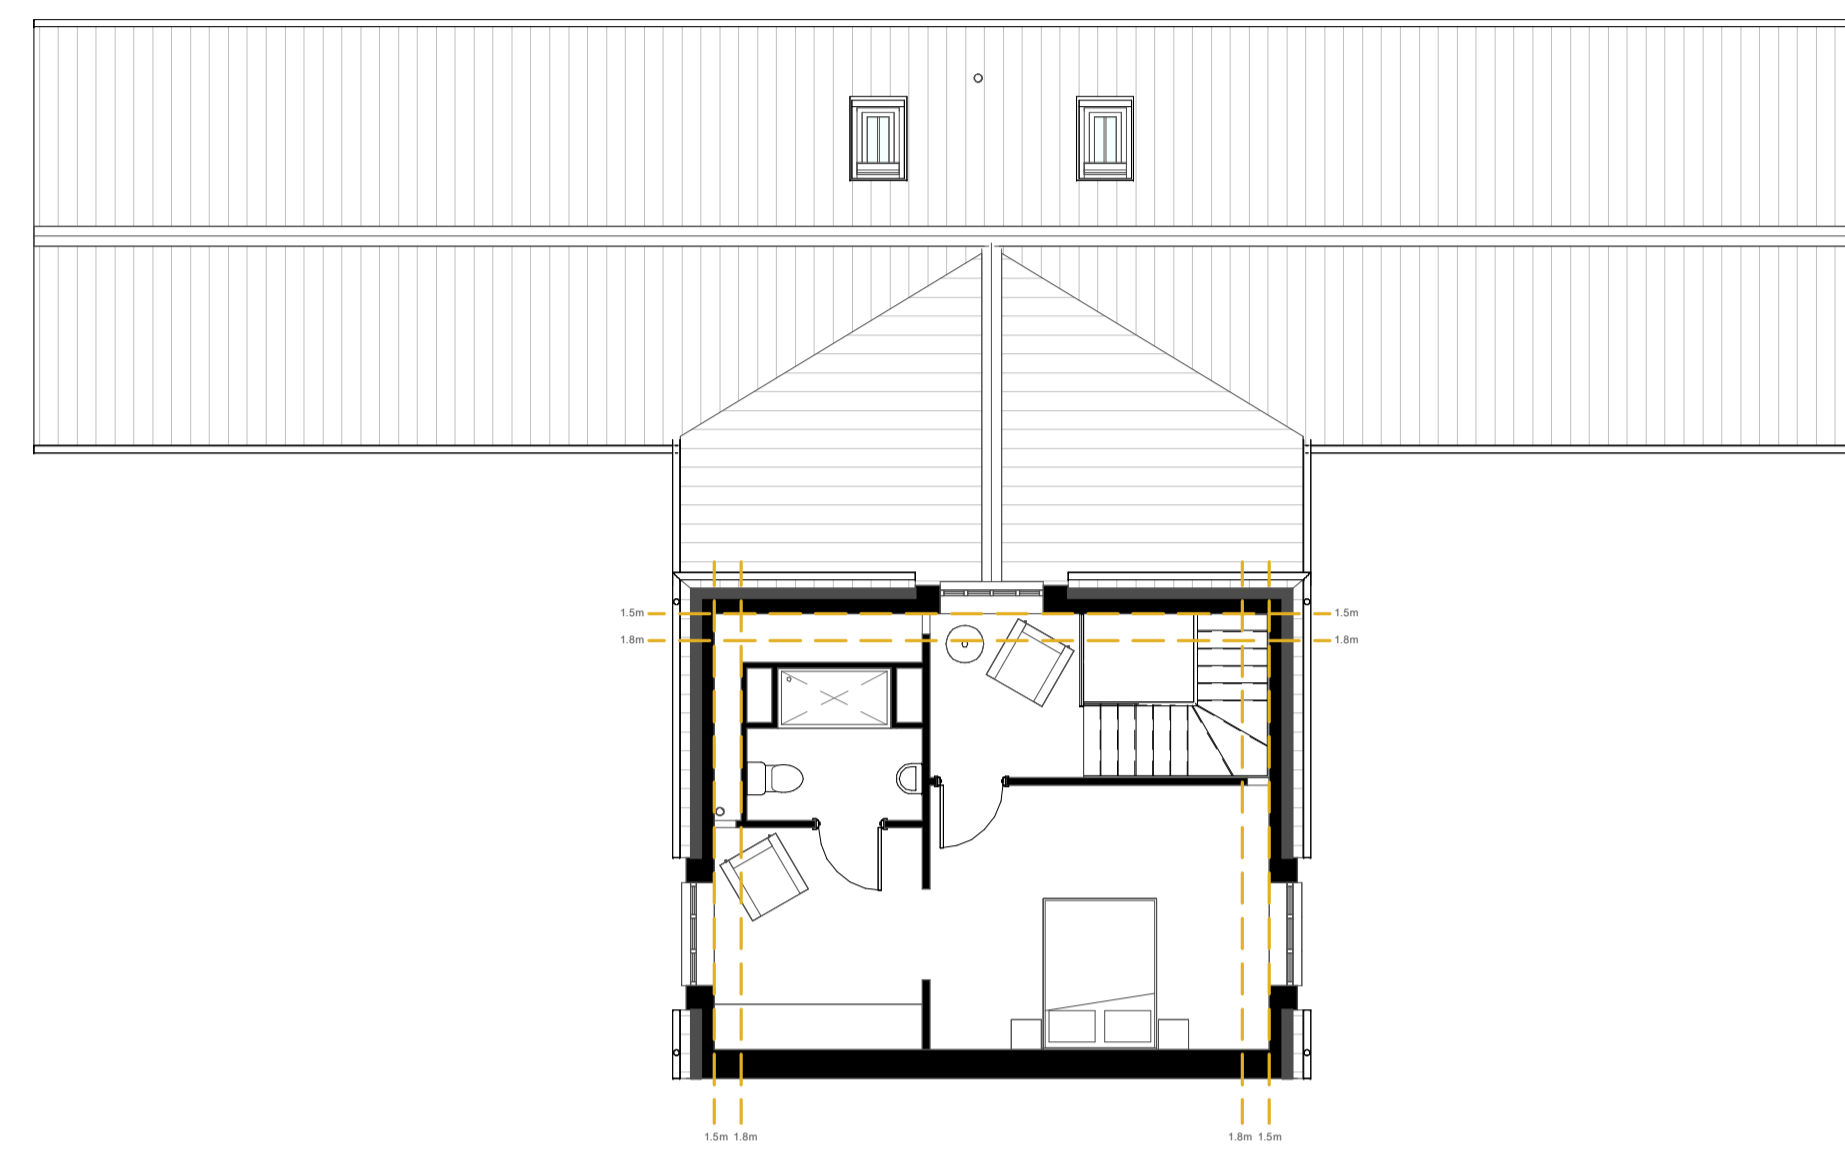

General Arrangement - First Floor
1:100

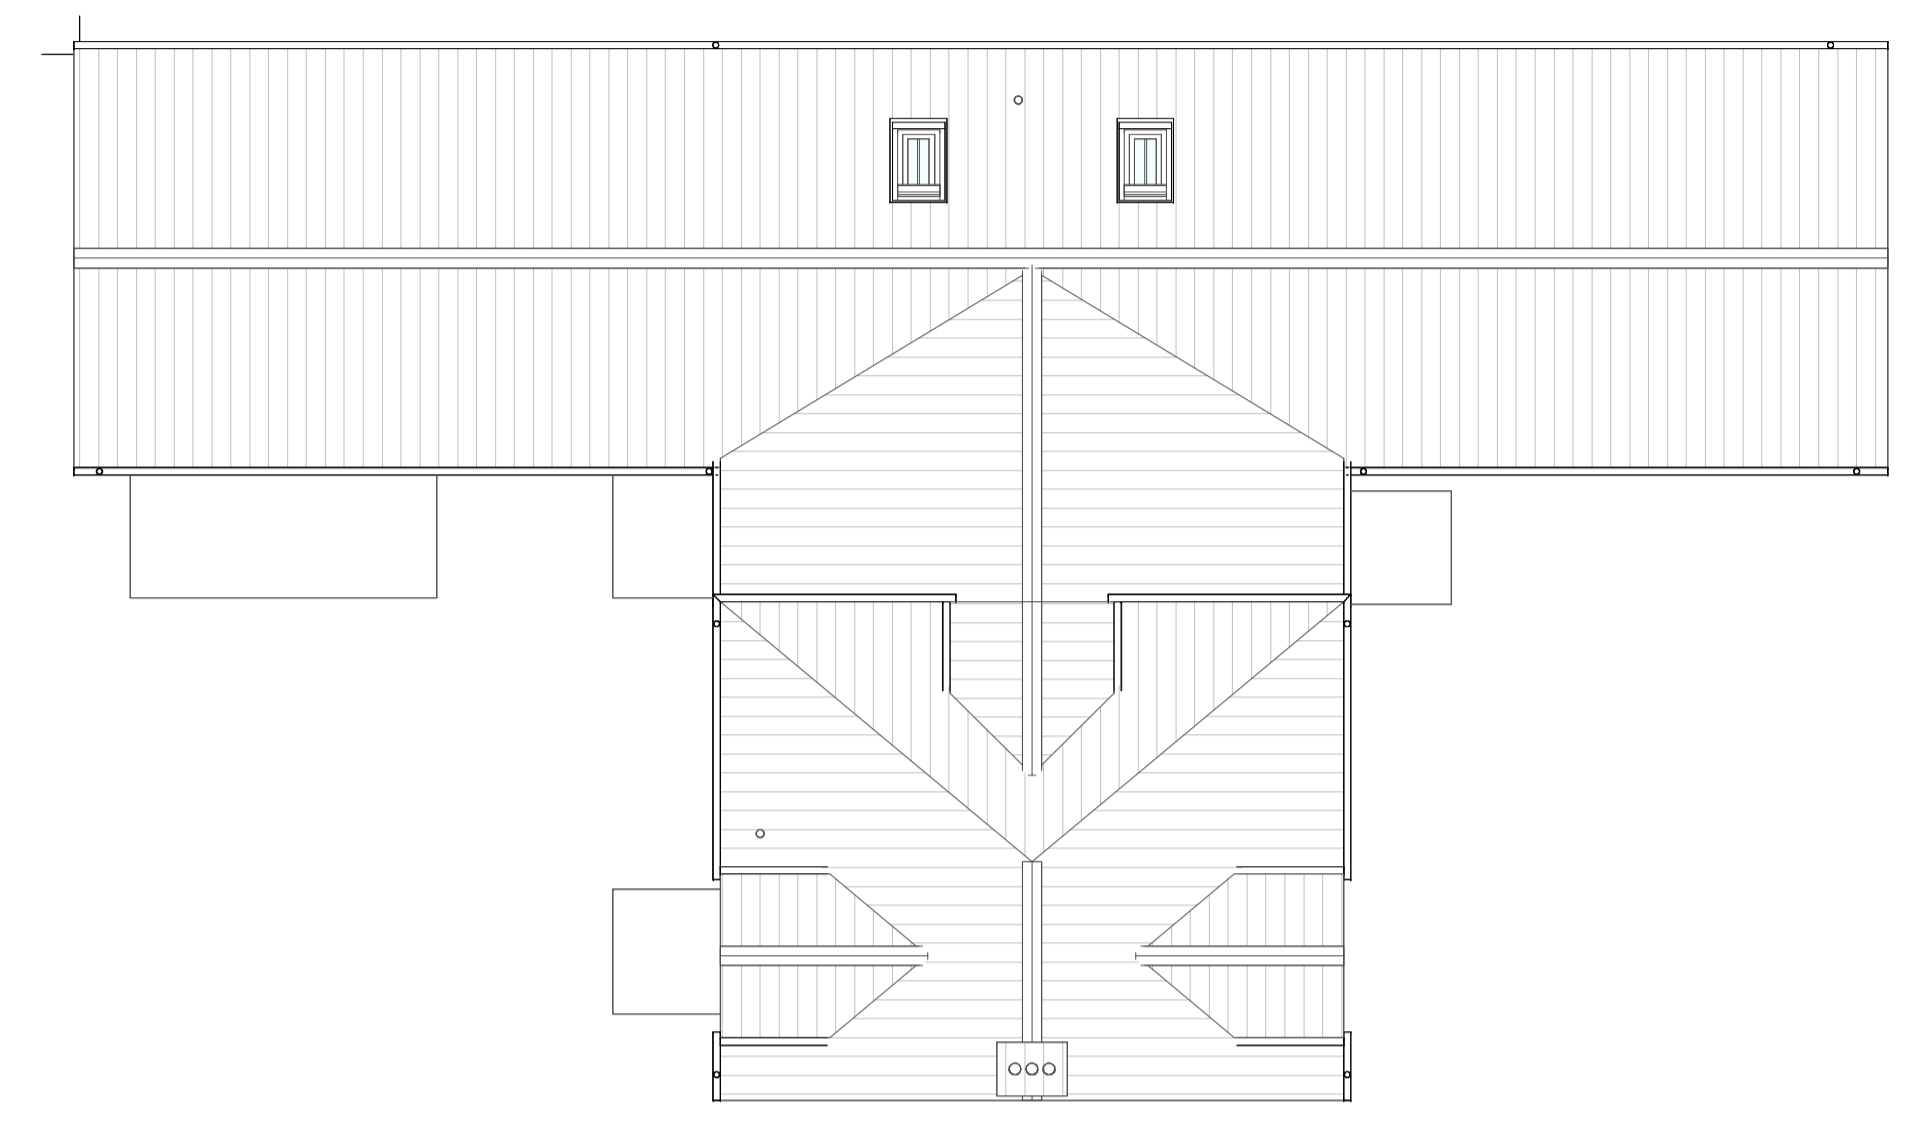


General Arrangement - Roof Plan
1:100



General Arrangement - Side Elevation 1
1:100




General Arrangement - Side Elevation 2
1:100

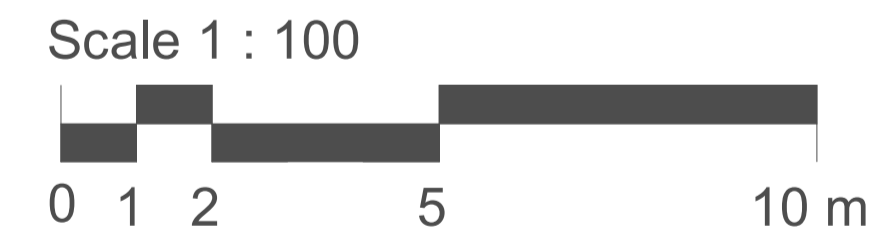

General Arrangement - Front Elevation 1
1:100



General Arrangement - Rear Elevation
1:100

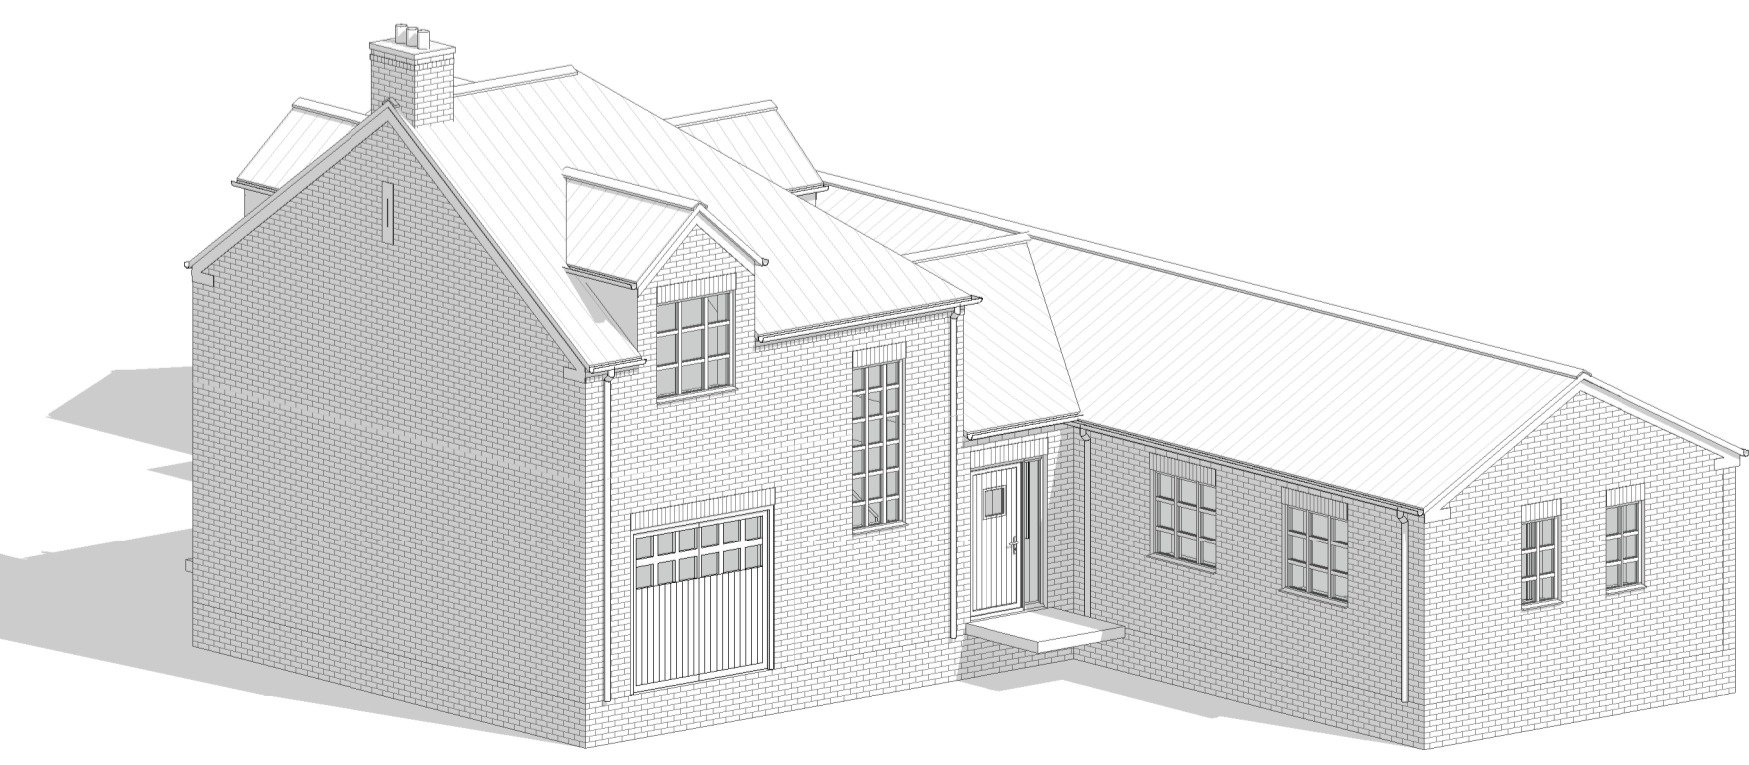

Proposed 3D

EDWARDS ARCHITECTURE

The Counting House, Fish Quay, North Shields, NE30 1JLL
T: 0191 649 8404
E: info@edwardsarchitecture.co.uk
W: www.edwardsarchitecture.co.uk

Project
21004 - Clay End Barn
MNR Homes
Drawing Title
Plot 1 - Proposed Plans and Elevations

Project	Originator	Volume	Level	Stage	Local	Type	Role	Number	Rev	Information Issued
21004	EArch	PL	XX	DR	1	0120	P01			Scale at A1 1:100 S0 - For Information