


1. Do not scale off this drawing. Use figured dimensions only
2. All dimensions are in millimeters unless otherwise noted
3. All dimensions to be checked on site.
4. All omissions & discrepancies to be reported to the architect immediately
5. Check site conditions prior to commencement of works
6. This drawings is to be read in conjunction with other consultants & specialists drawings


R	v	Description	Date
P0	1	First Issue	20.10.22

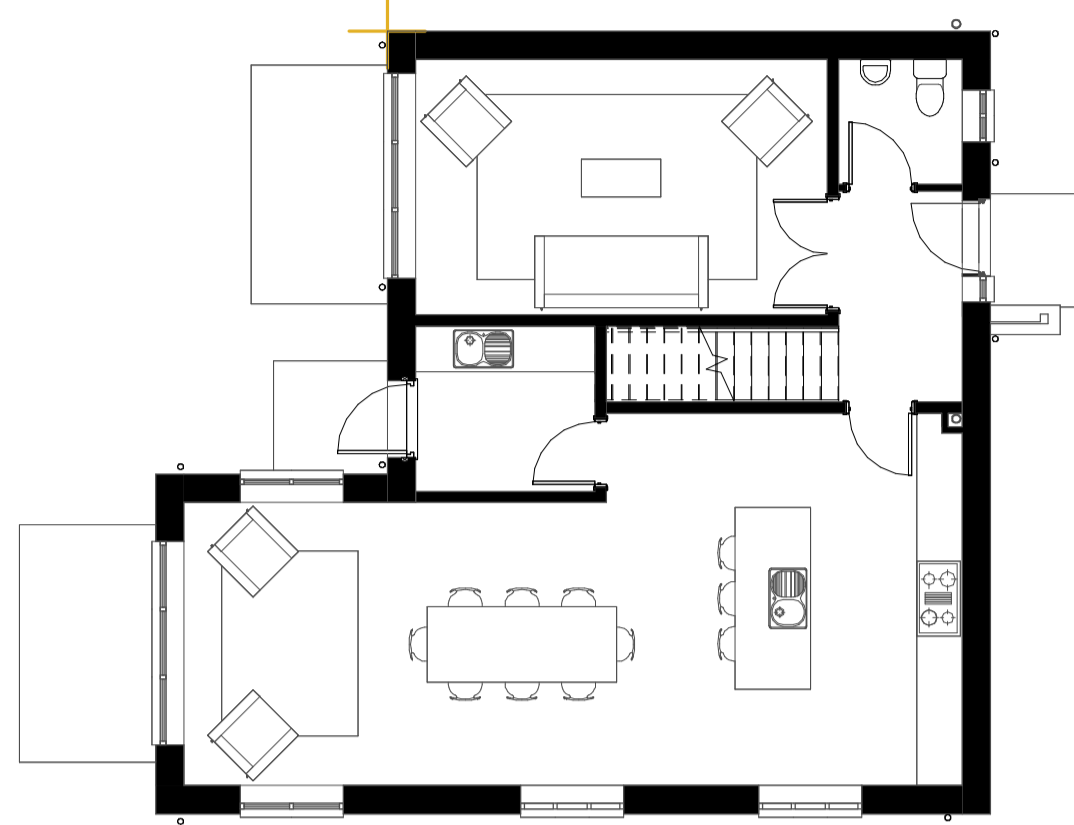

General Arrangement - Ground Floor Plan  
1 : 100



General Arrangement - First Floor  
1 : 100

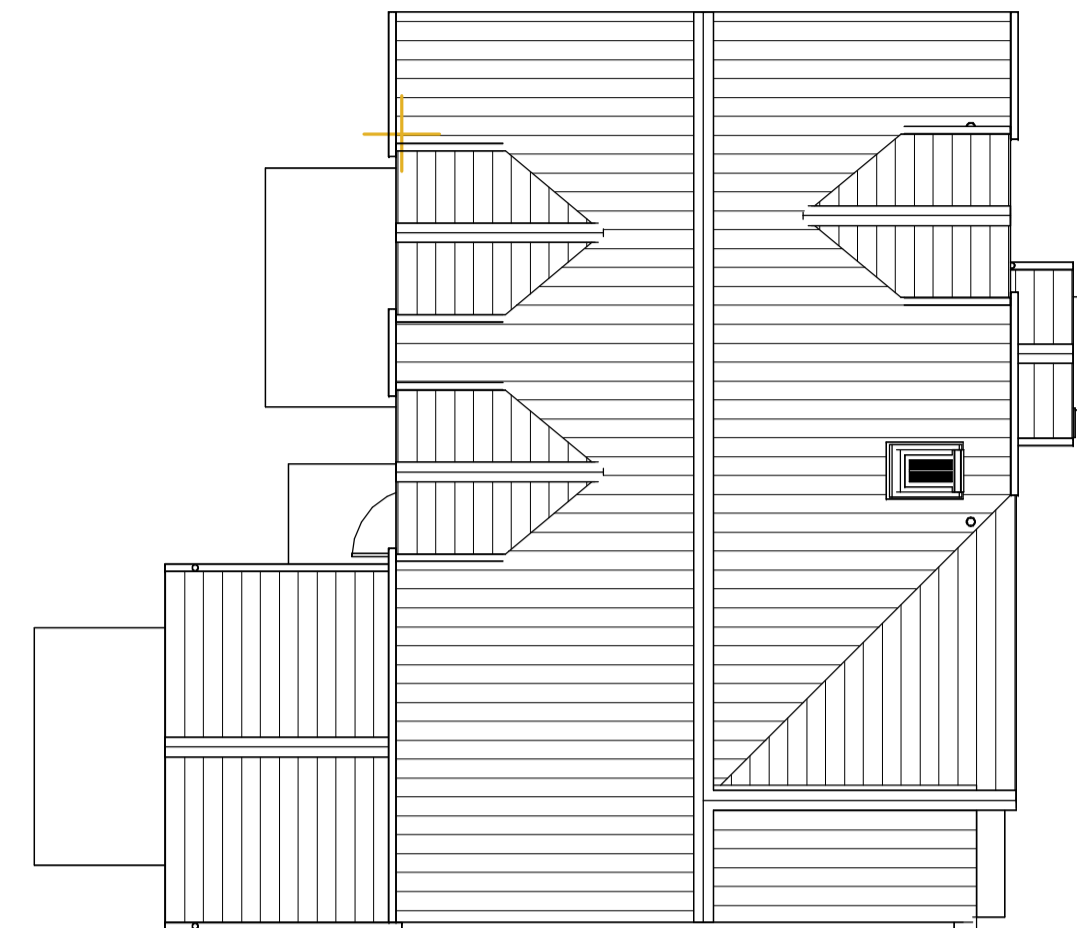


General Arrangement - Roof Plan  
1 : 100



General Arrangement - Side Elevation 1  
1 : 100




General Arrangement - Side Elevation 2  
1 : 100

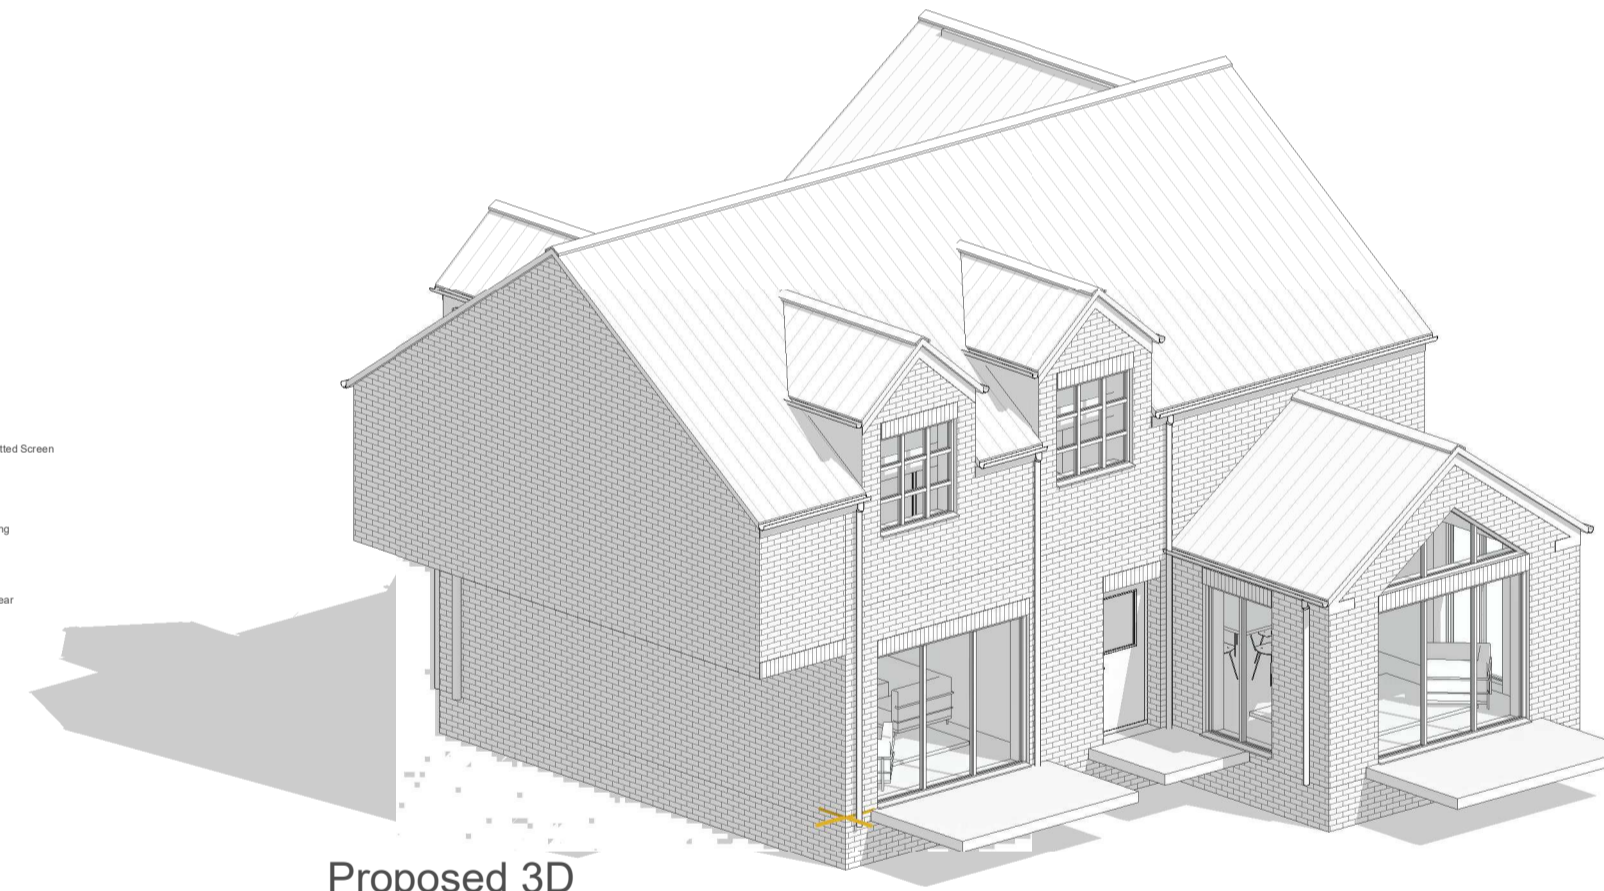

Proposed 3D

Scale 1 : 100

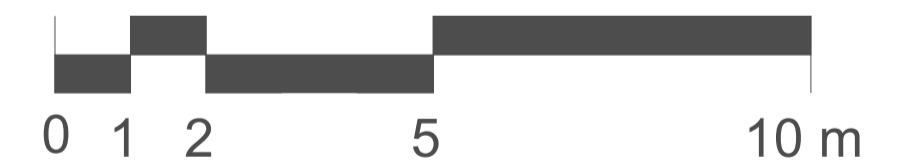

General Arrangement - Front Elevation  
1 : 100



General Arrangement - Rear Elevation  
1 : 100

# EDWARDS ARCHITECTURE

The Counting House, 5 Brewhouse Bank, Fish Quay, North Shields, NE30 1LL  
T: 0191 649 8404  
E: info@edwardsarchitecture.co.uk  
W: www.edwardsarchitecture.co.uk

Project  
**21004 - Clay End Barn**  
MNR Homes

Drawing Title  
**Plot 3 - Proposed Plans and Elevations**