


1. Do not scale off this drawing. Use figured dimensions only
2. All dimensions are in millimeters unless otherwise noted
3. All dimensions to be checked on site.
4. All omissions & discrepancies to be reported to the architect immediately
5. Check site conditions prior to commencement of works
6. This drawing is to be read in conjunction with other consultants & specialists drawings

Rev	Description	Date
P0 1	First Issue	21.10.22
P0 2	Revised to show outbuilding of plot 5.	04.12.22
P0 3	Revised to remove carports	27.02.23

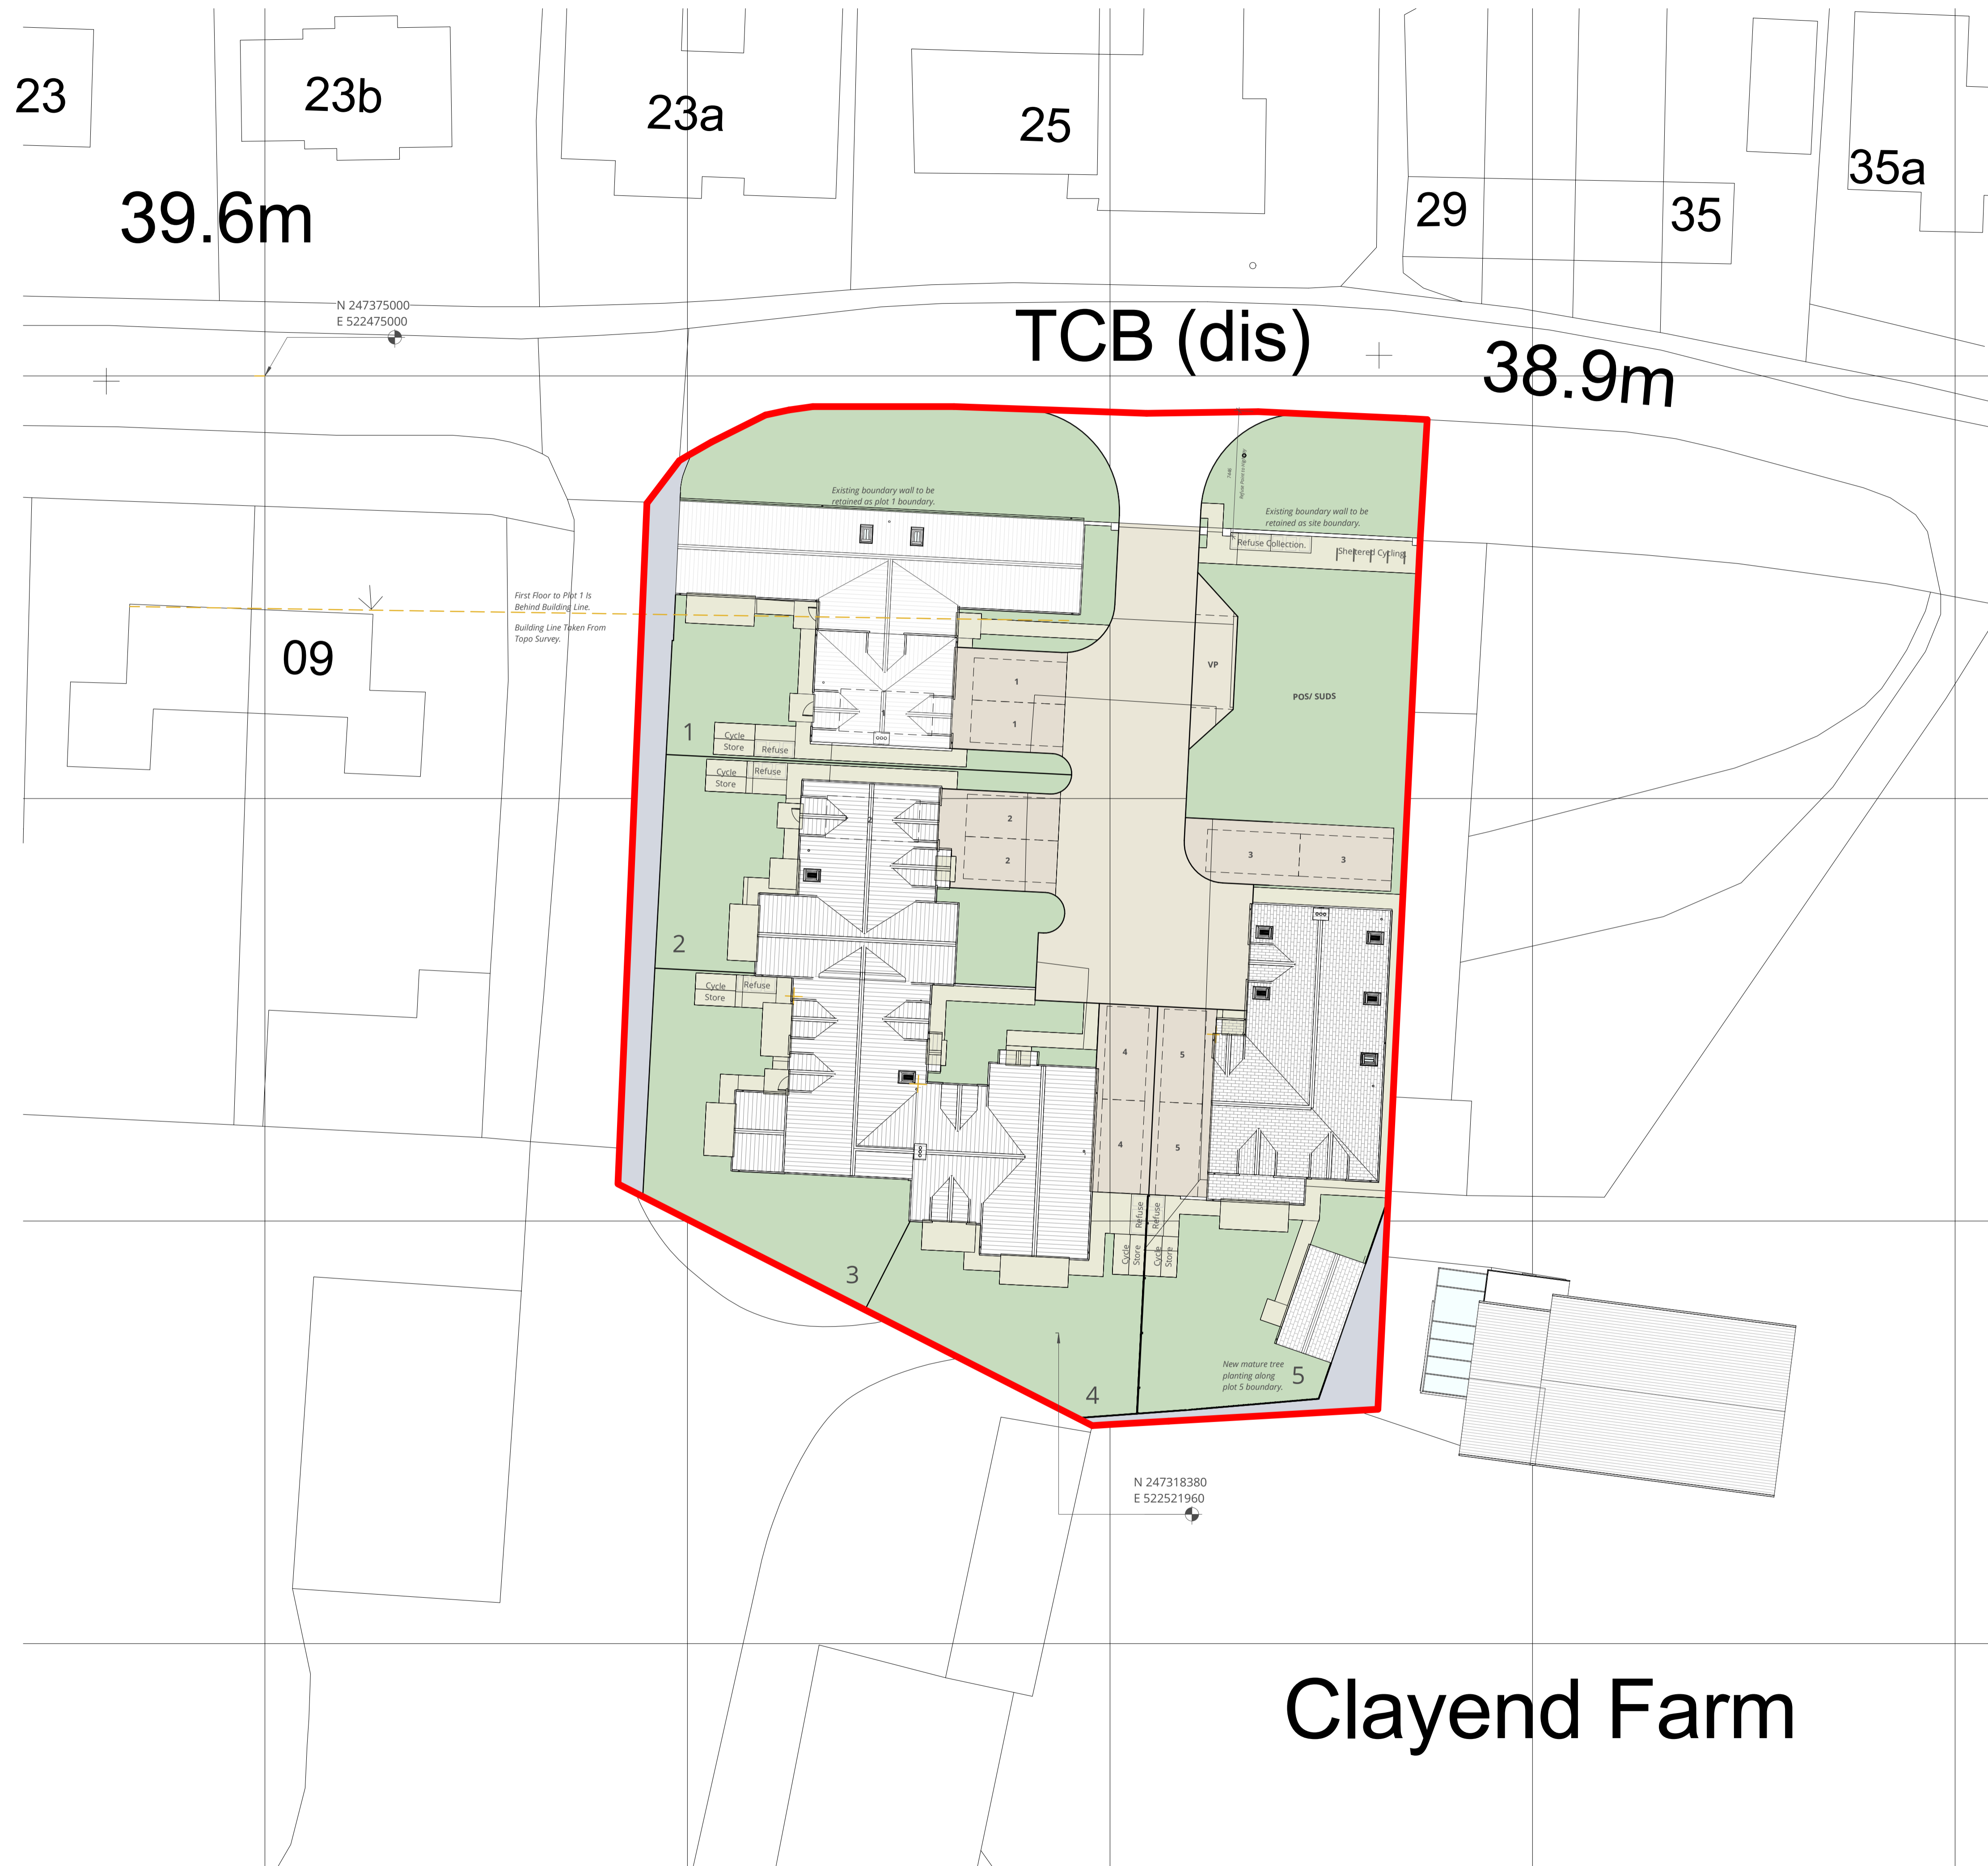

# EDWARDS ARCHITECTURE

The Counting House, Brewhouse Bank, Fish Quay, North Shields. NE30 1LL  
 T: 0191 649 8404  
 E: info@edwardsarchitecture.co.uk  
 W: www.edwardsarchitecture.co.uk

Project  
**21004 - Clay End Barn**  
 MNR Homes  
 Drawing Title  
 Proposed Roof Plan

Scale at A1		Information Issued	
1 : 200	50 - For Information	Project	Originator
Volume	Local	Type	Role
Number	Rev		
21004	EA	Arch	PL
XX	DR	A	0112
P03			

## Clayend Farm