



1. Do not scale off this drawing. Use figured dimensions only
2. All dimensions are in millimeters unless otherwise noted
3. All dimensions to be checked on site.
4. All omissions & discrepancies to be reported to the architect immediately
5. Check site conditions prior to commencement of works
6. This drawings is to be read in conjunction with other consultants & specialists drawings

| Rev  | Description | Date     |
|------|-------------|----------|
| P0 1 | First Issue | 04.12.22 |

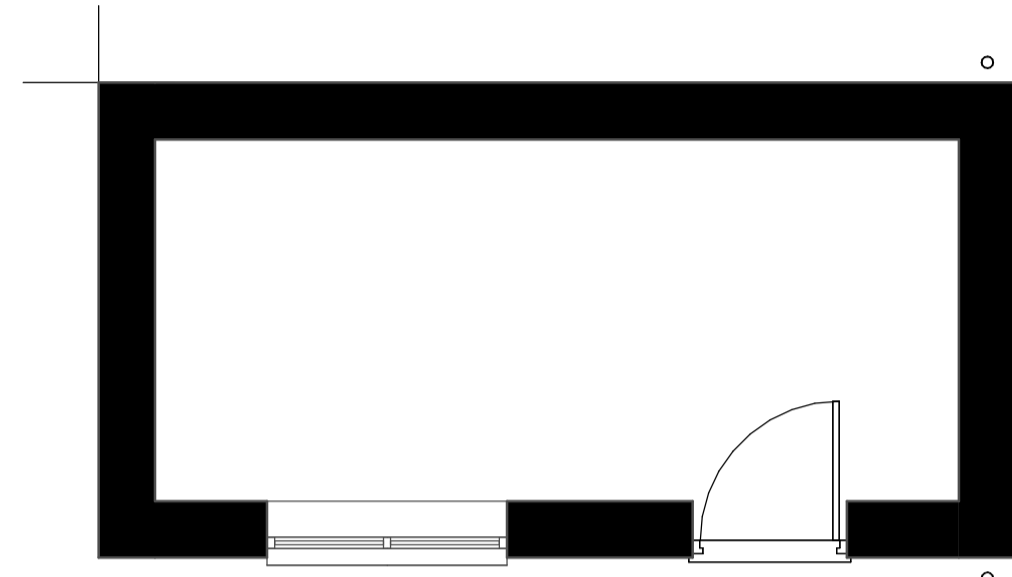


General Arrangement - Ground Floor Plan  
1:50

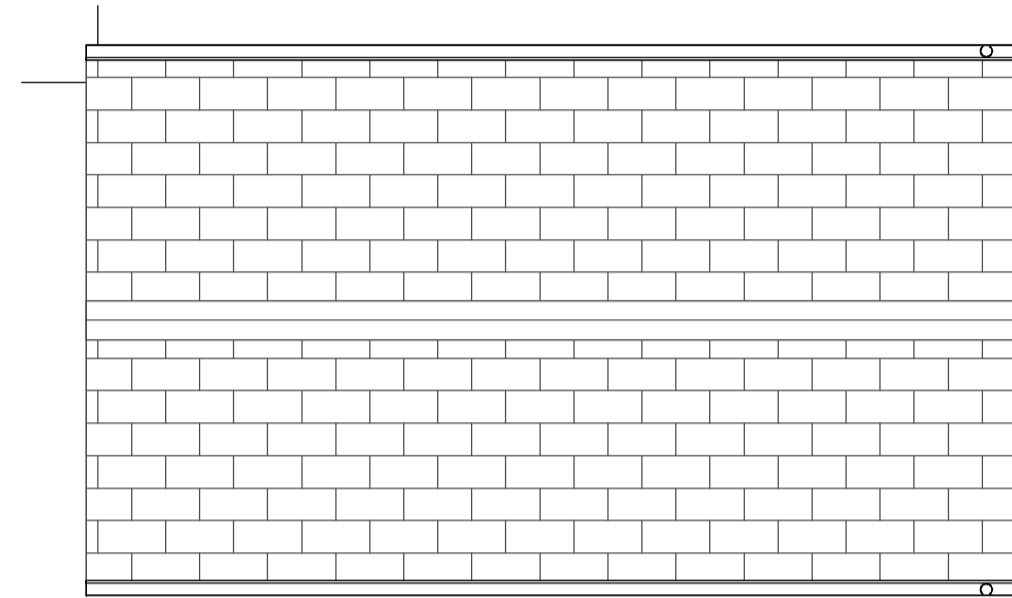


General Arrangement - Roof Plan  
1:50




General Arrangement - Front Elevation  
1:50

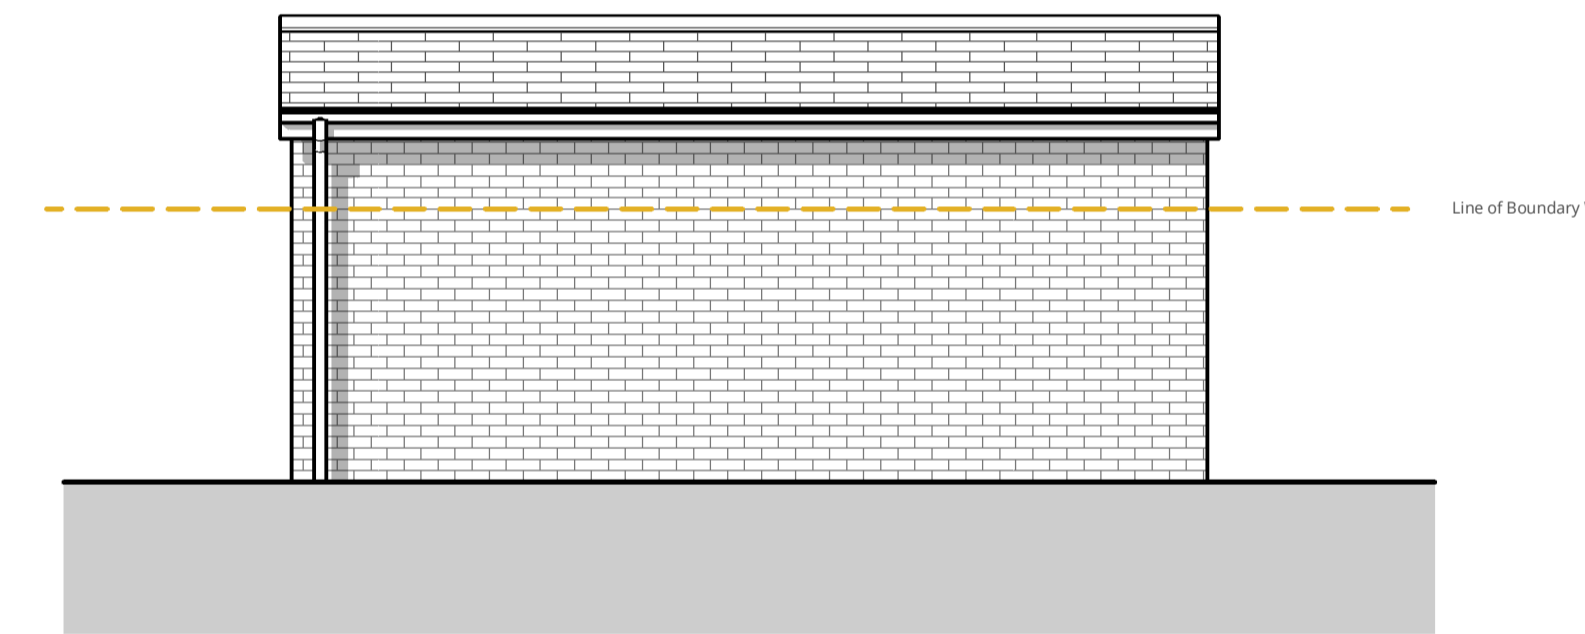

General Arrangement - Rear Elevation  
1:50

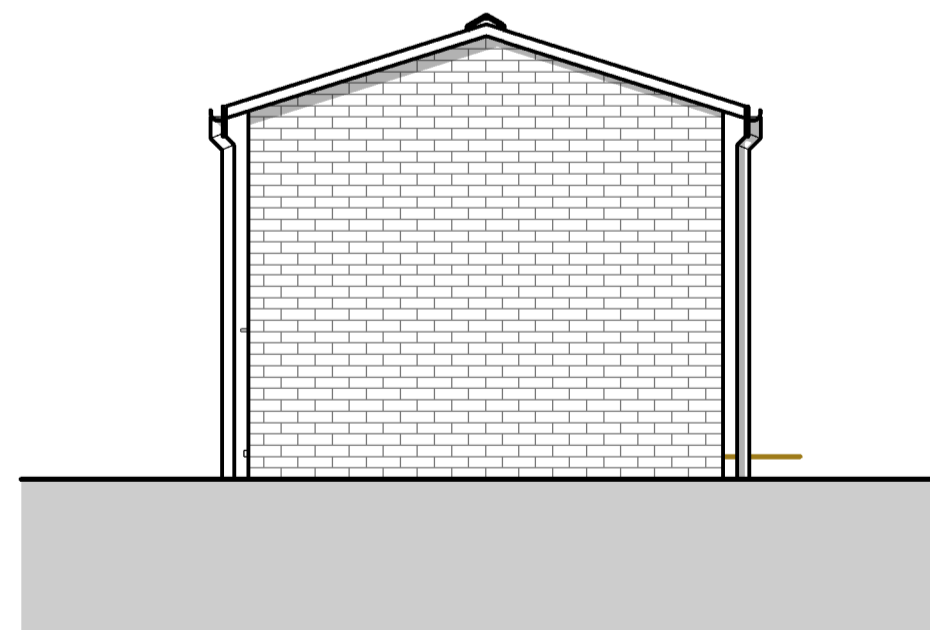

General Arrangement - Side 1 Elevation  
1:50

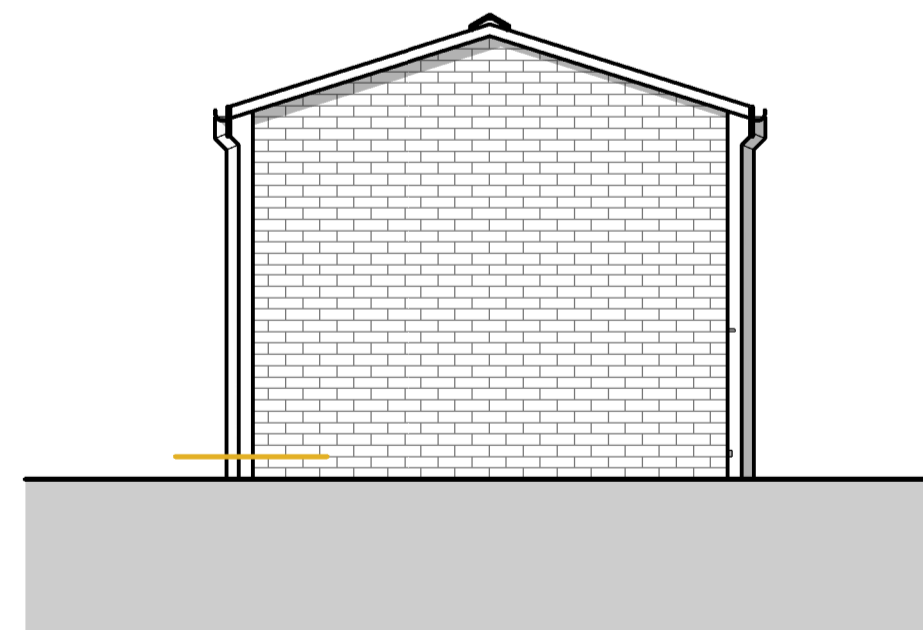

General Arrangement - Side 2 Elevation  
1:50

Scale 1 : 50



# EDWARDS ARCHITECTURE

The Counting House, Brewhouse Bank, Fish Quay, North Shields, NE30 1LL  
T: 0191 649 8404  
E: info@edwardsarchitecture.co.uk  
W: www.edwardsarchitecture.co.uk

Project  
**21004 - Cla End Barn**  
MNR Homes  
Drawing Title  
Proposed Outbuilding

Scale at A1  
1 : 50  
Information Issued  
S0 - For Information  
Project Originator Volume Locat. Type Role Number Rev  
21004 - EArch - PL - XX - DR - A - 0120 - P01