
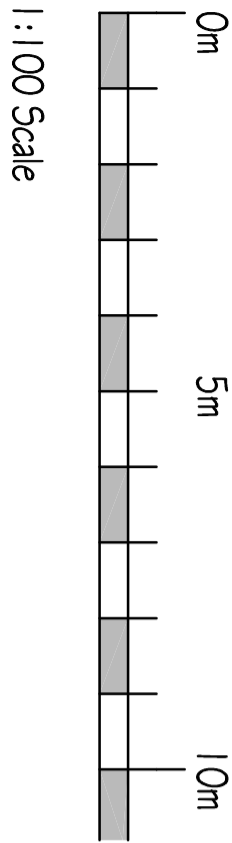


This drawing is the property of the applicant and is issued on the condition that it is not reproduced, disclosed or copied to any individual without written consent from the applicant.


No Dimensions are to be scaled from this drawing.

©COPYRIGHT MT ARCHITECTURE LTD

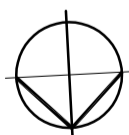

1:100 Scale

Revised for:	Date:	Details:	Drawn:	Checked:
A	07.07.20	MINOR ADDITIONS AS PER CLIENTS COMMENTS 07.07.20	MRT	MRT

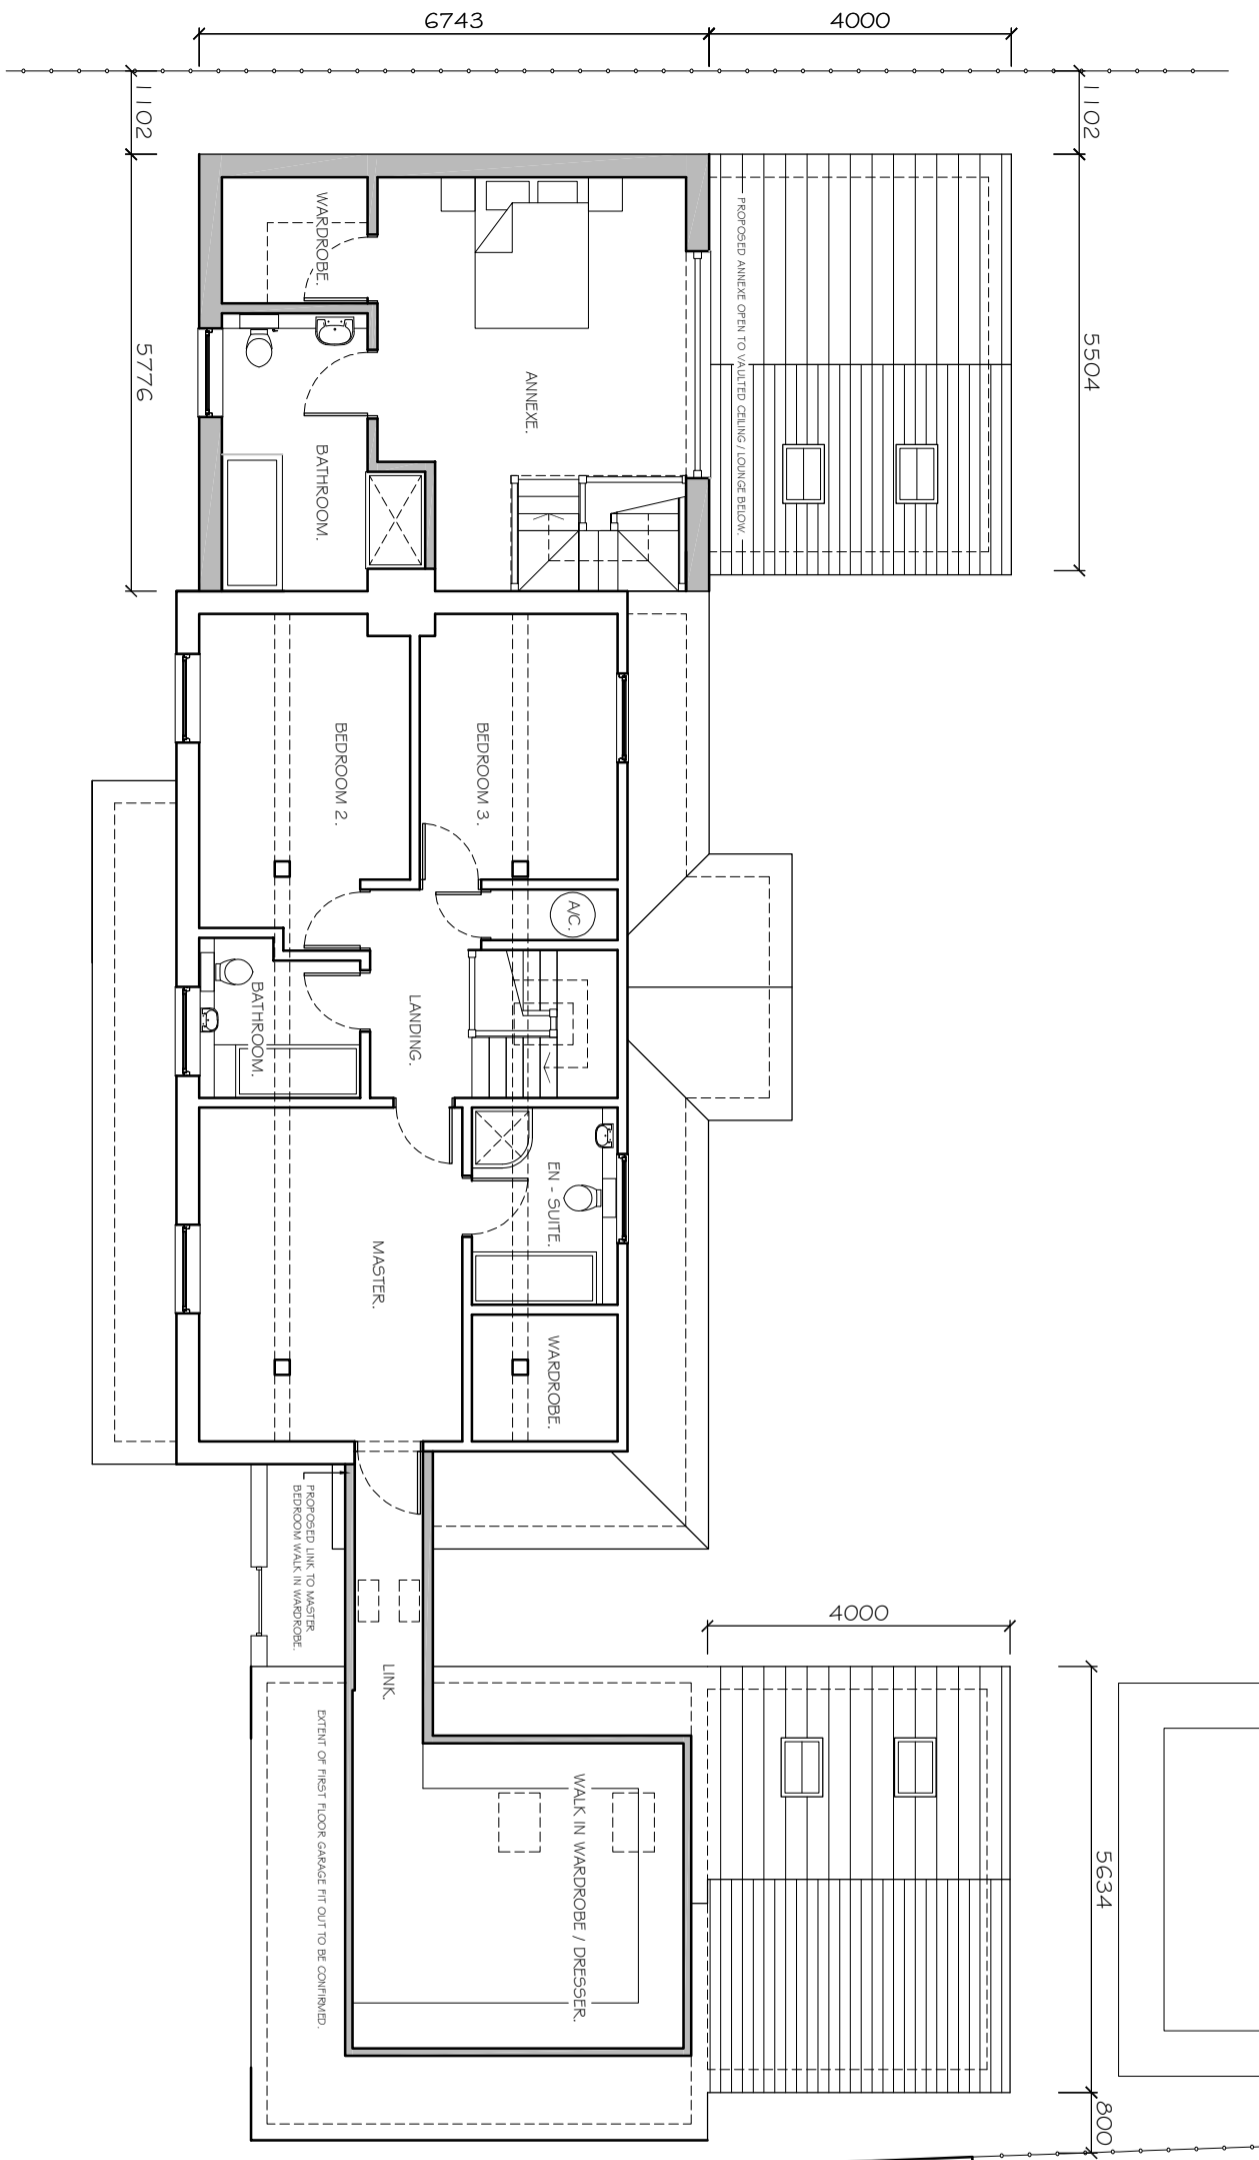

MTArchitecture Ltd
 DEPENDABLE ARCHITECTURAL SERVICES
 7 Ream Close, Eynesbury, St Neots, Cambridgeshire PE192HE
 www.mt-architecture.co.uk / info@mt-architecture.co.uk
 01480 474708 / 07921504260

Scale:	1:100@A3	Drawing Title:	PROPOSED FIRST FLOOR GA PLAN.
Date:	JULY 2020	Project Title:	95A EVERTON ROAD, POTTON, SG1 92PD.
Drawing number:	19062/10	Revision:	A