



Elevation A

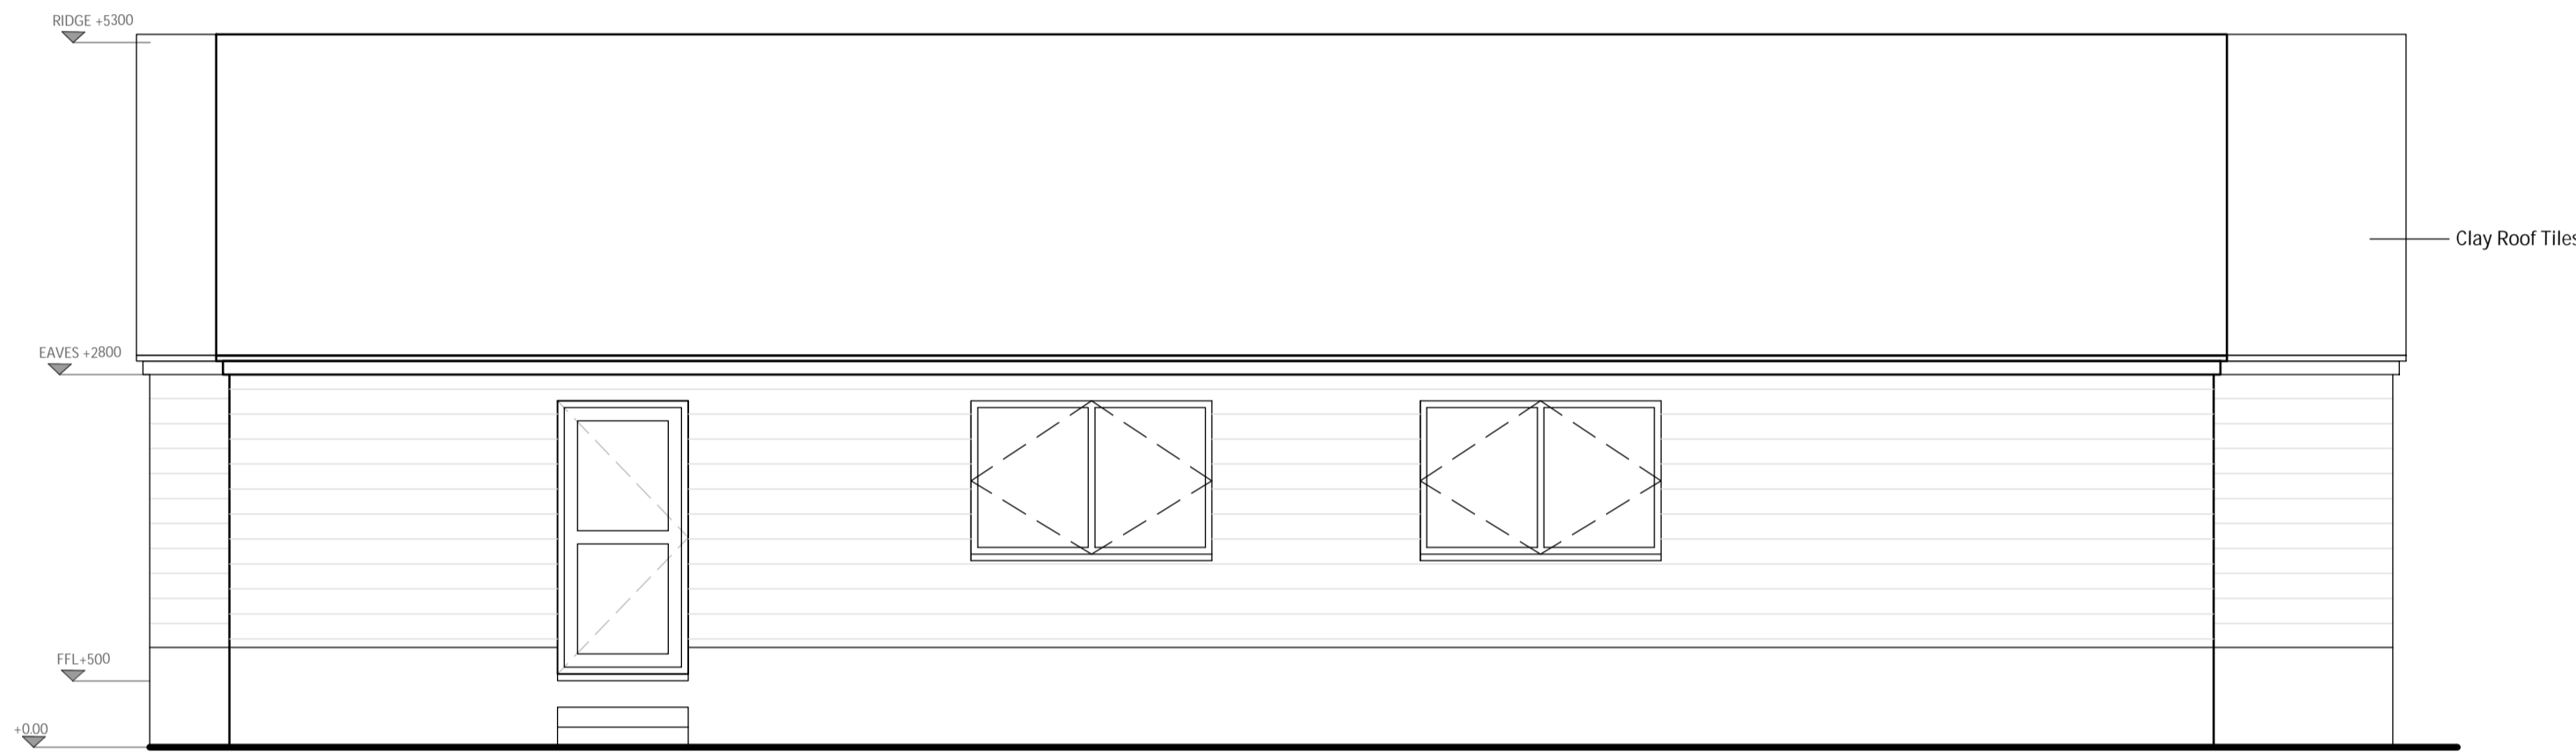


Elevation B

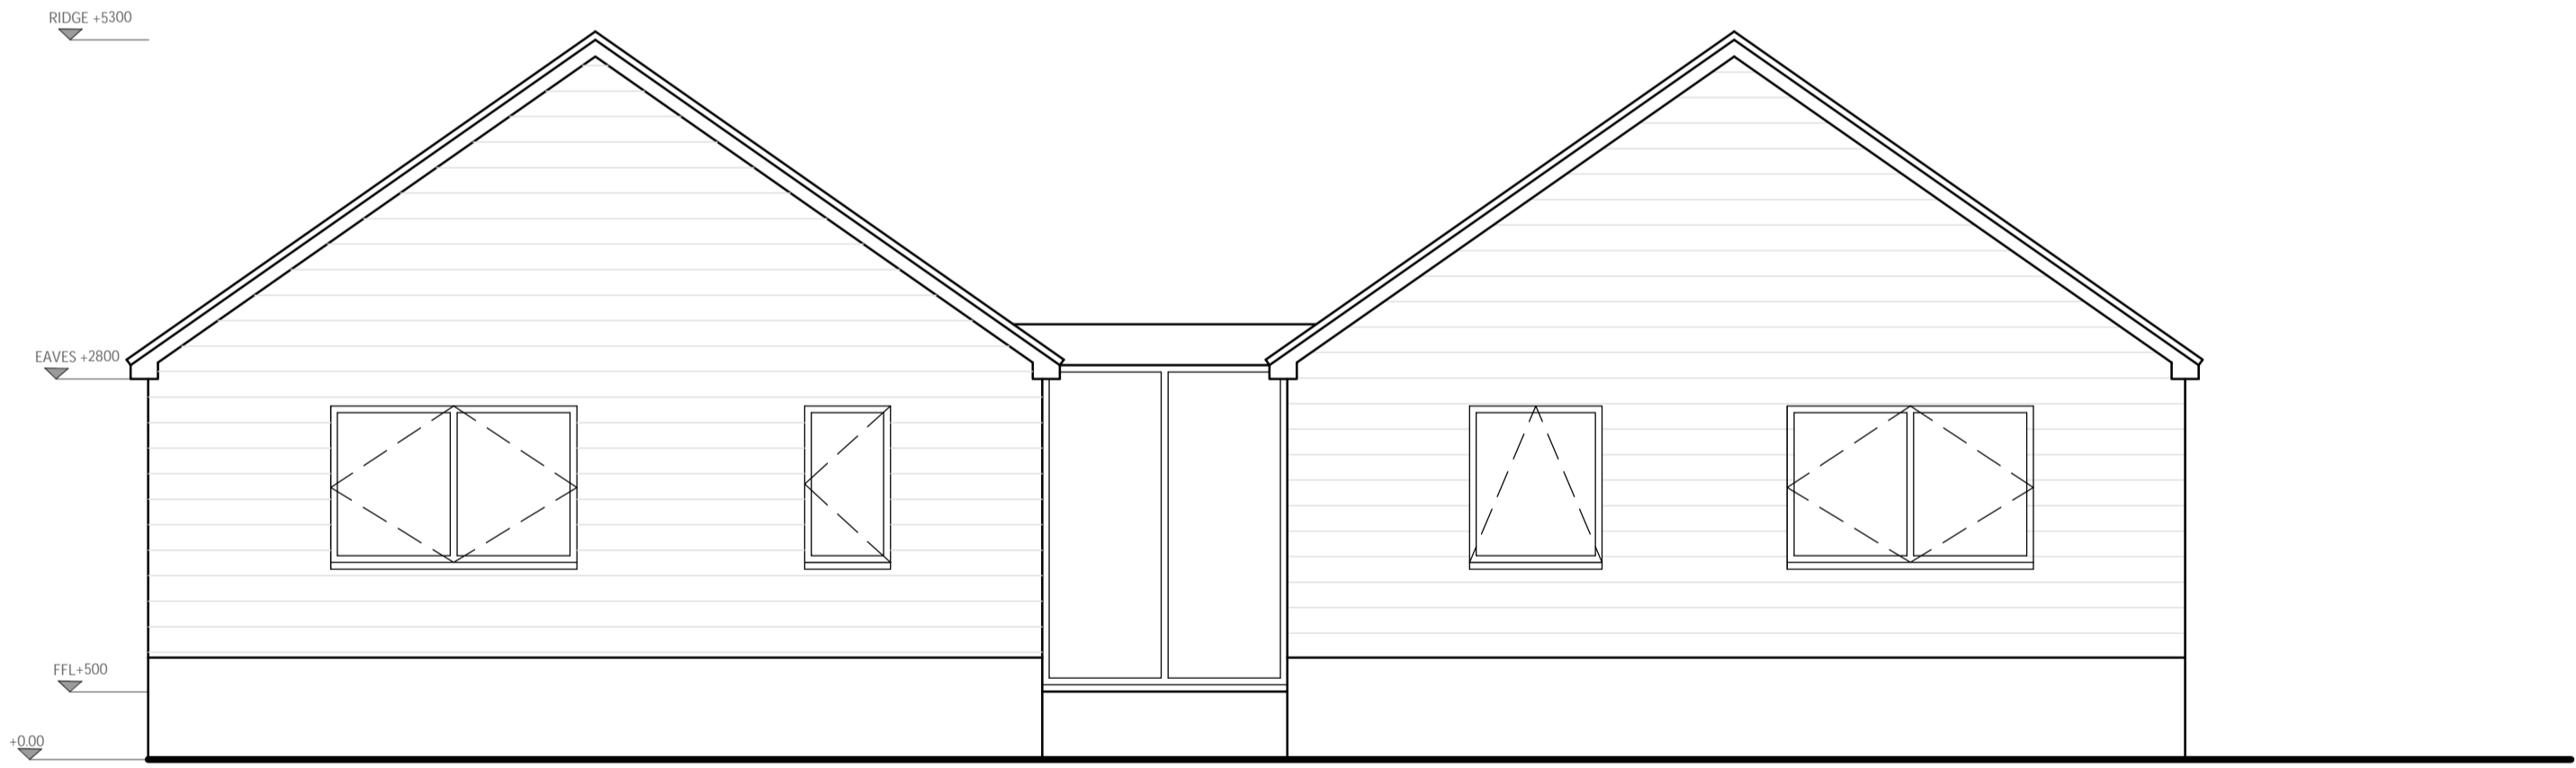

Elevation C



Elevation D

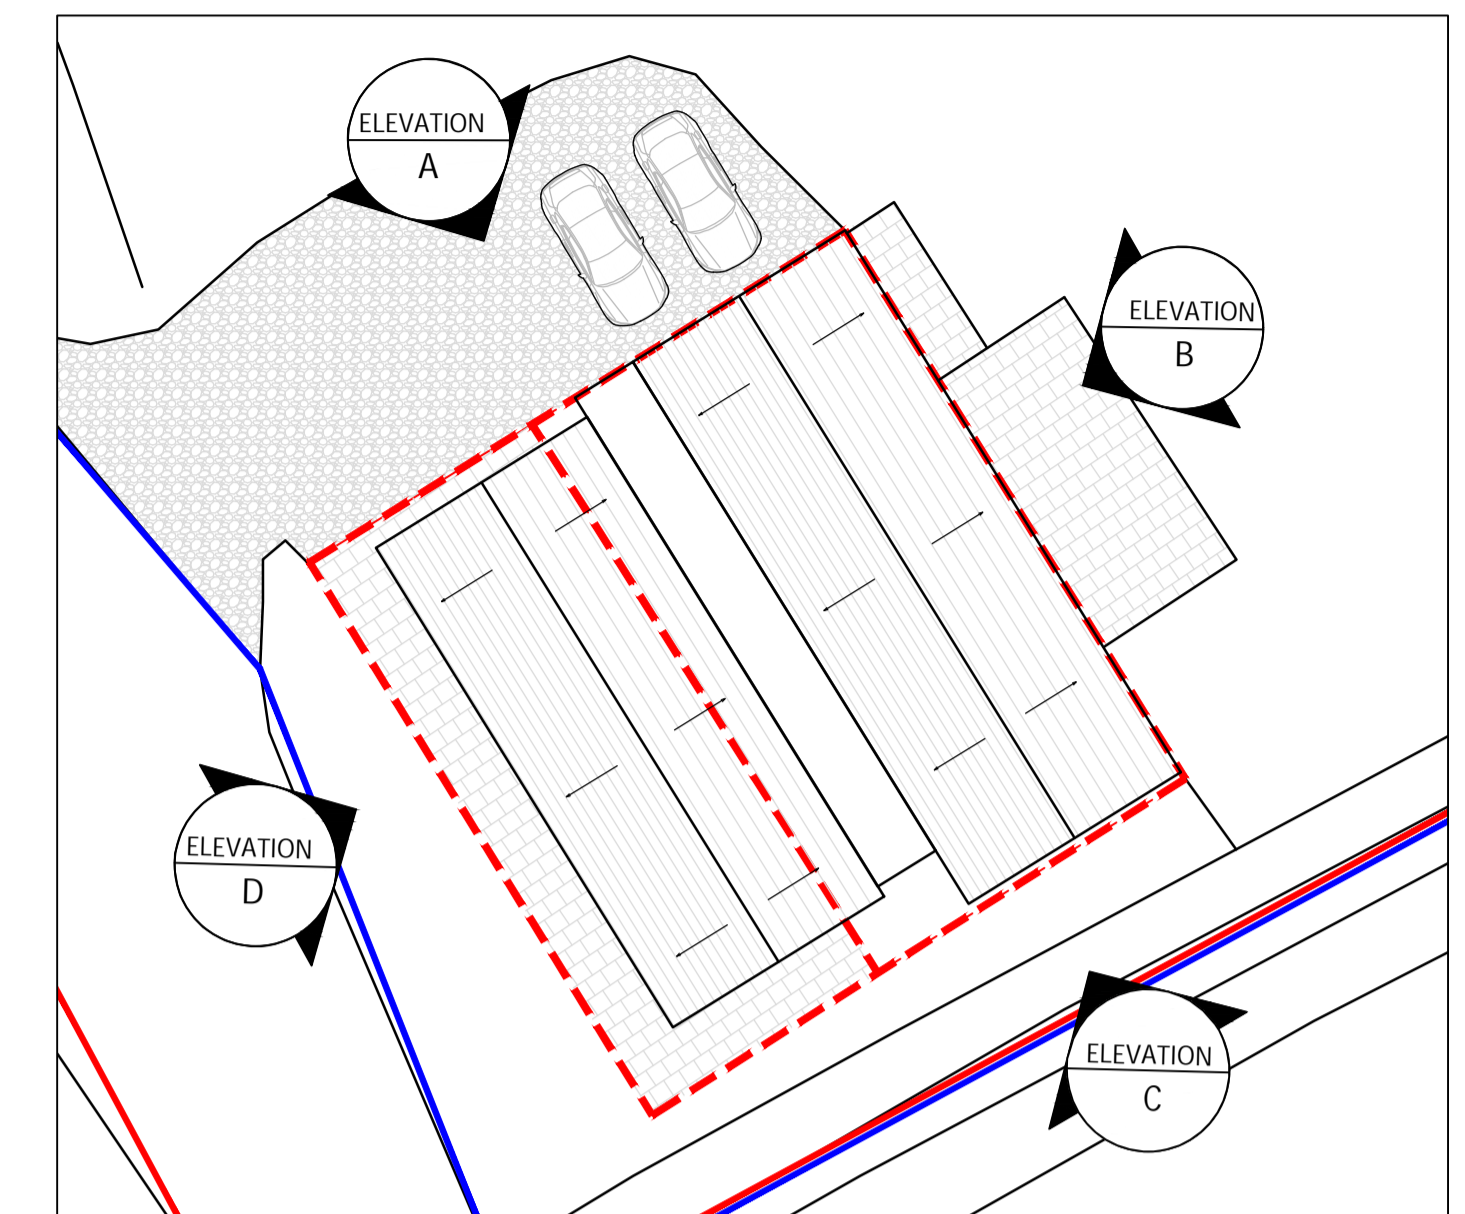

Location Plan
Scale 1:200

17/03/23	A	FFL amended as per FRA	AM	ID
17/11/22	/	First Issue	AM	ID
Date	Revision	Description	By	Checked



PLANNING | ARCHITECTURE | PROJECT MANAGEMENT

The Grey House, 3 Broad Street, Stamford, PE9 1PG
017802339181
www.classq.co.uk

Project
New England Barn
New England Farm, Tadlow (SG8 0EN)

Drawing Title
221113_005_Proposed Elevations

Date	Revision	Scale @ A1
November 2022	A	1:50

Copyright of this drawing is vested in Class Q Ltd (Reg. 11587961) and must not be copied or reproduced without consent. Only figured dimensions are to be taken from this drawing. All dimensions are in millimetres unless noted otherwise. All contractors must visit the site and be responsible for taking and checking all dimensions relative to their work.